



F:\airports\08007.0 PLAINS\AIP-006 (S34006-pro).dwg\Zoning\S34-AA2010.dwg May 06, 2010

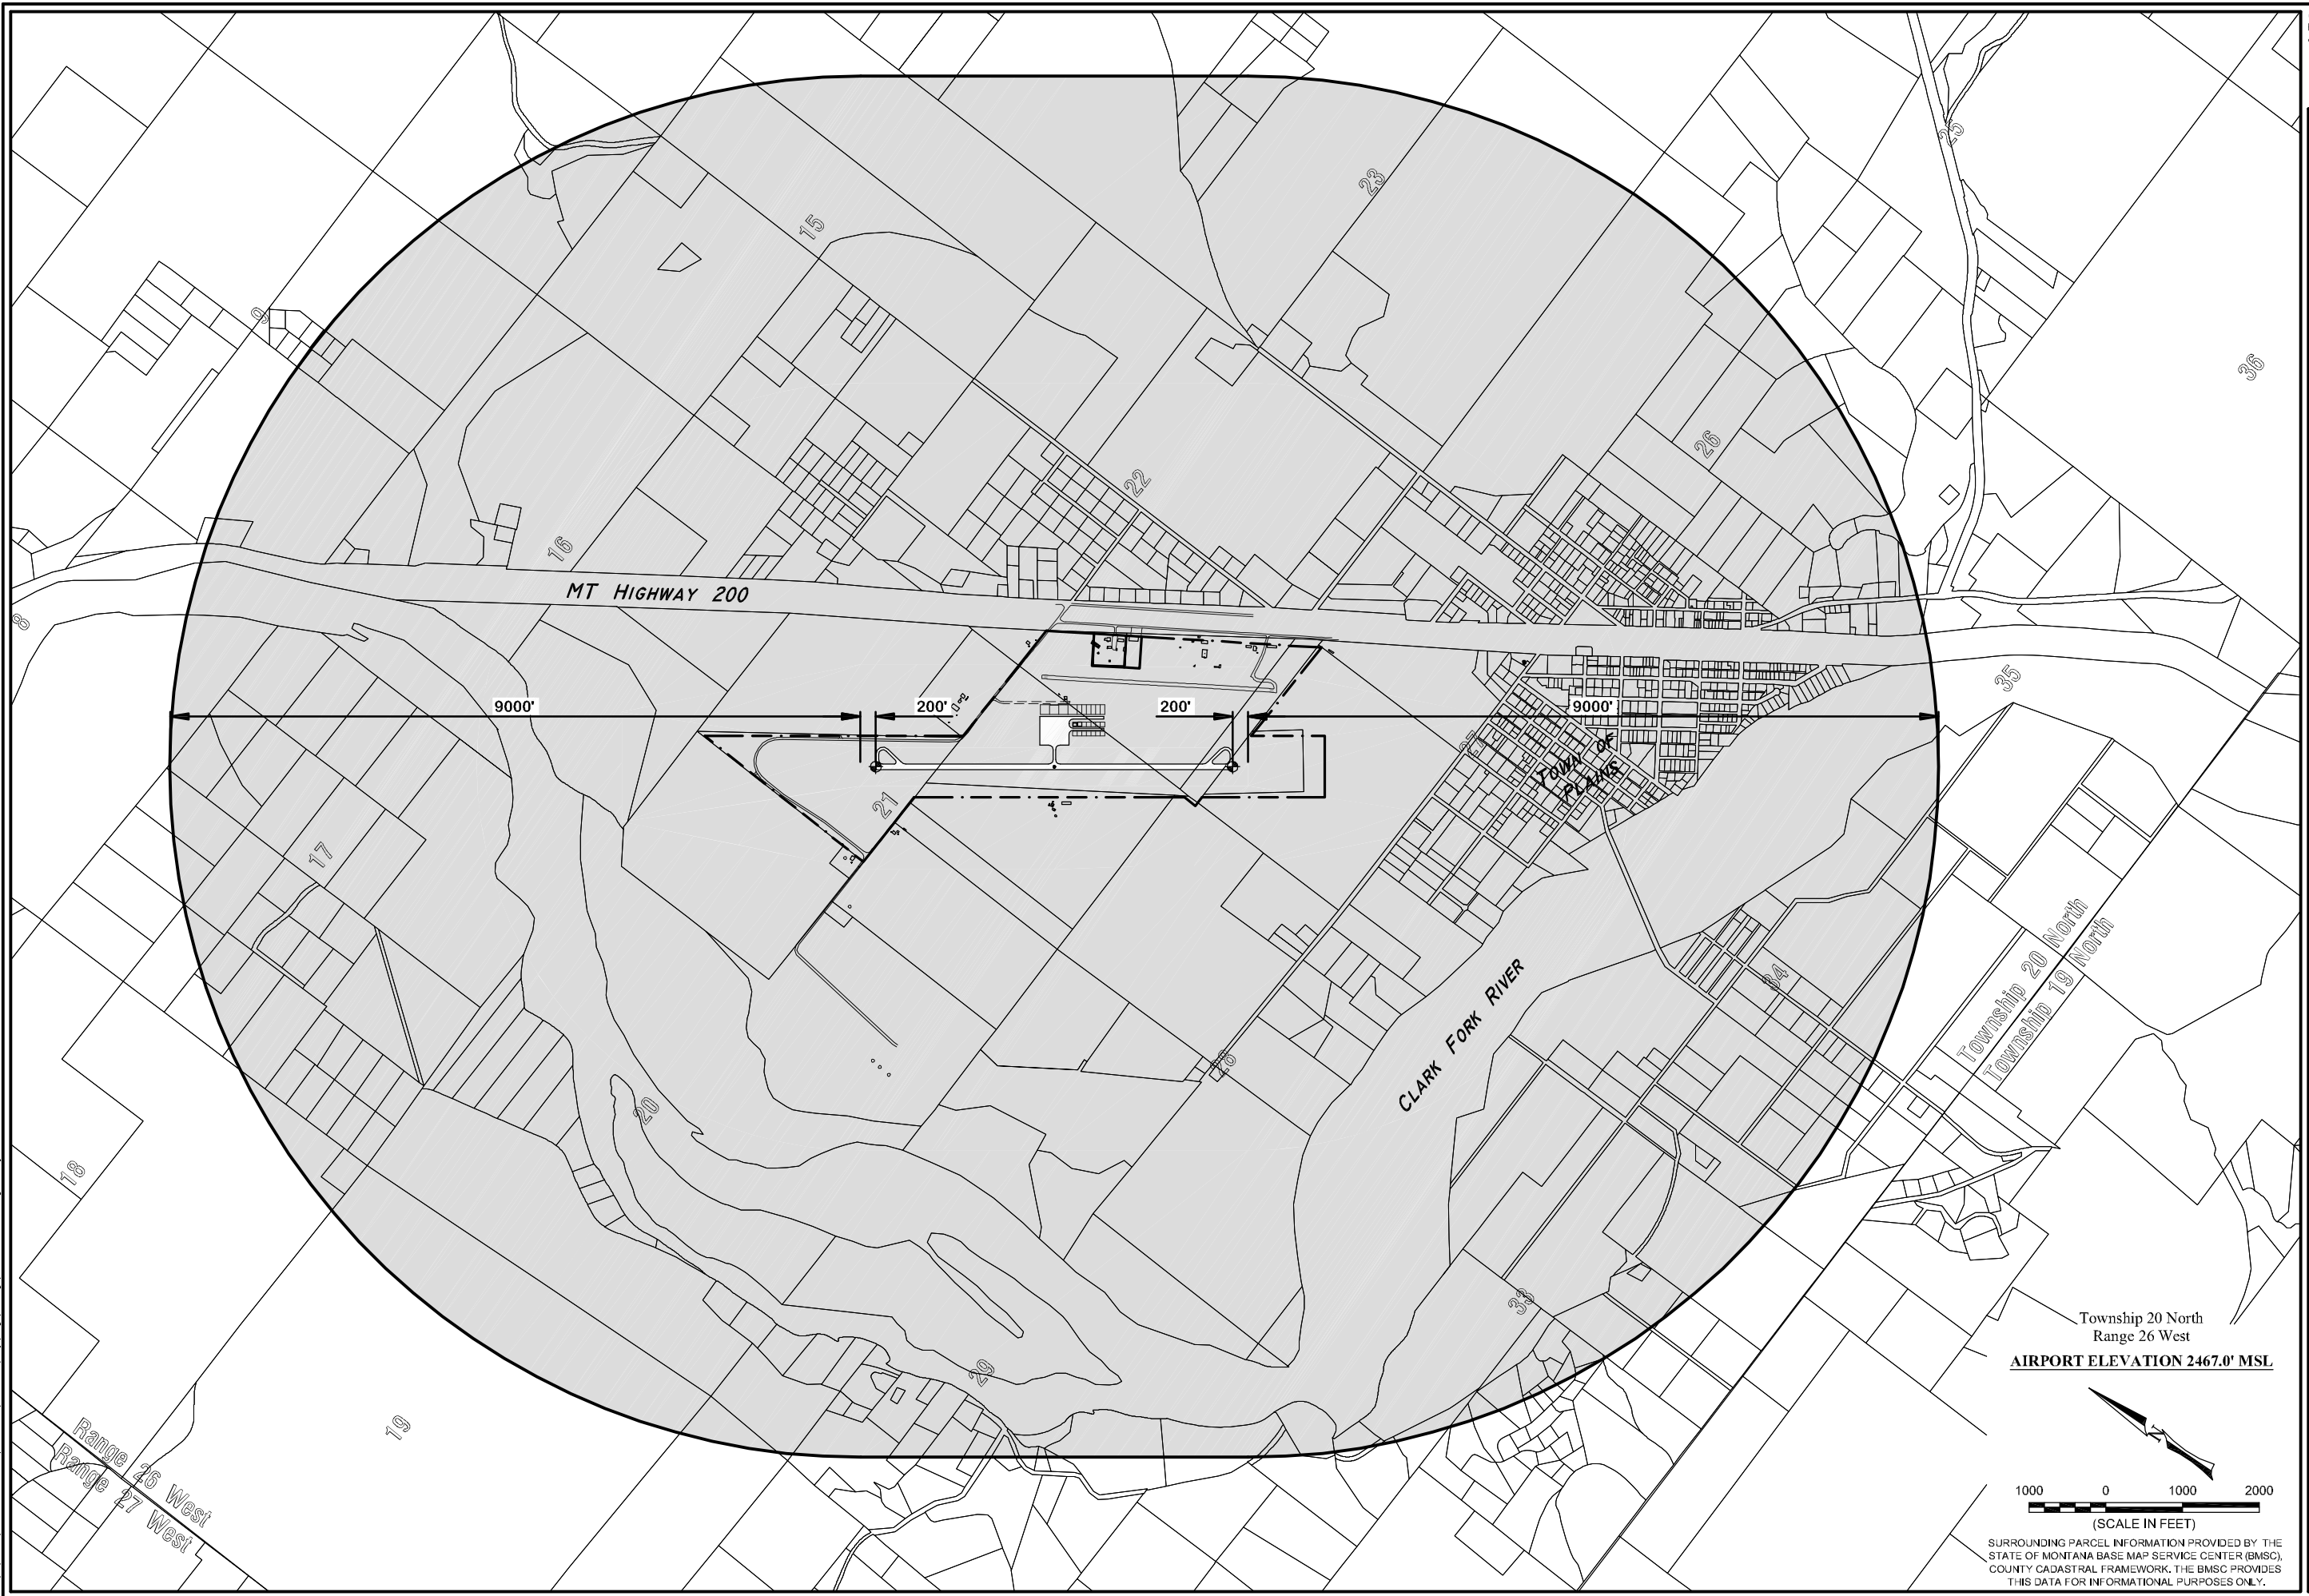

Copyright 2010©
Robert Peck
& Associates



RPA

SYM	REVISION	BY	APPR.	DATE

B. BURKLAND	MAY 2010
DESIGNED BY	DATE
N. GEARY	08007.000
DRAWN BY	PROJECT NO.
R. DONALDSON	S34-AA2010
CHECKED BY	FILE

PROJECT TITLE

PLAINS AIRPORT
Sanders County, Montana

SHEET TITLE



**AIRPORT
AFFECTED AREA
(AAA)**

SHEET

A


1 OF 3


F:\airports\08007.0 PLAINS\AIP-006\S34006-pro\dwg\Zoning\S34-AA2010.dwg May 06, 2010

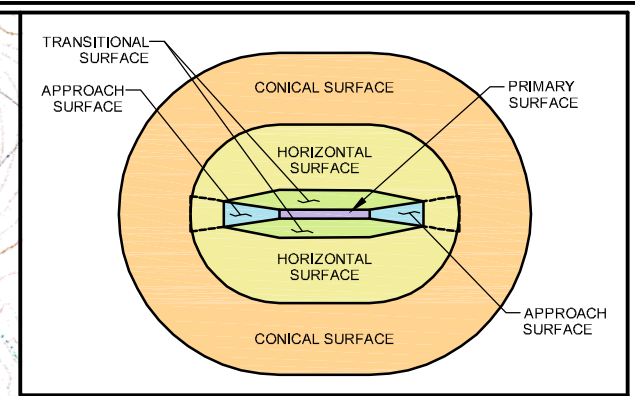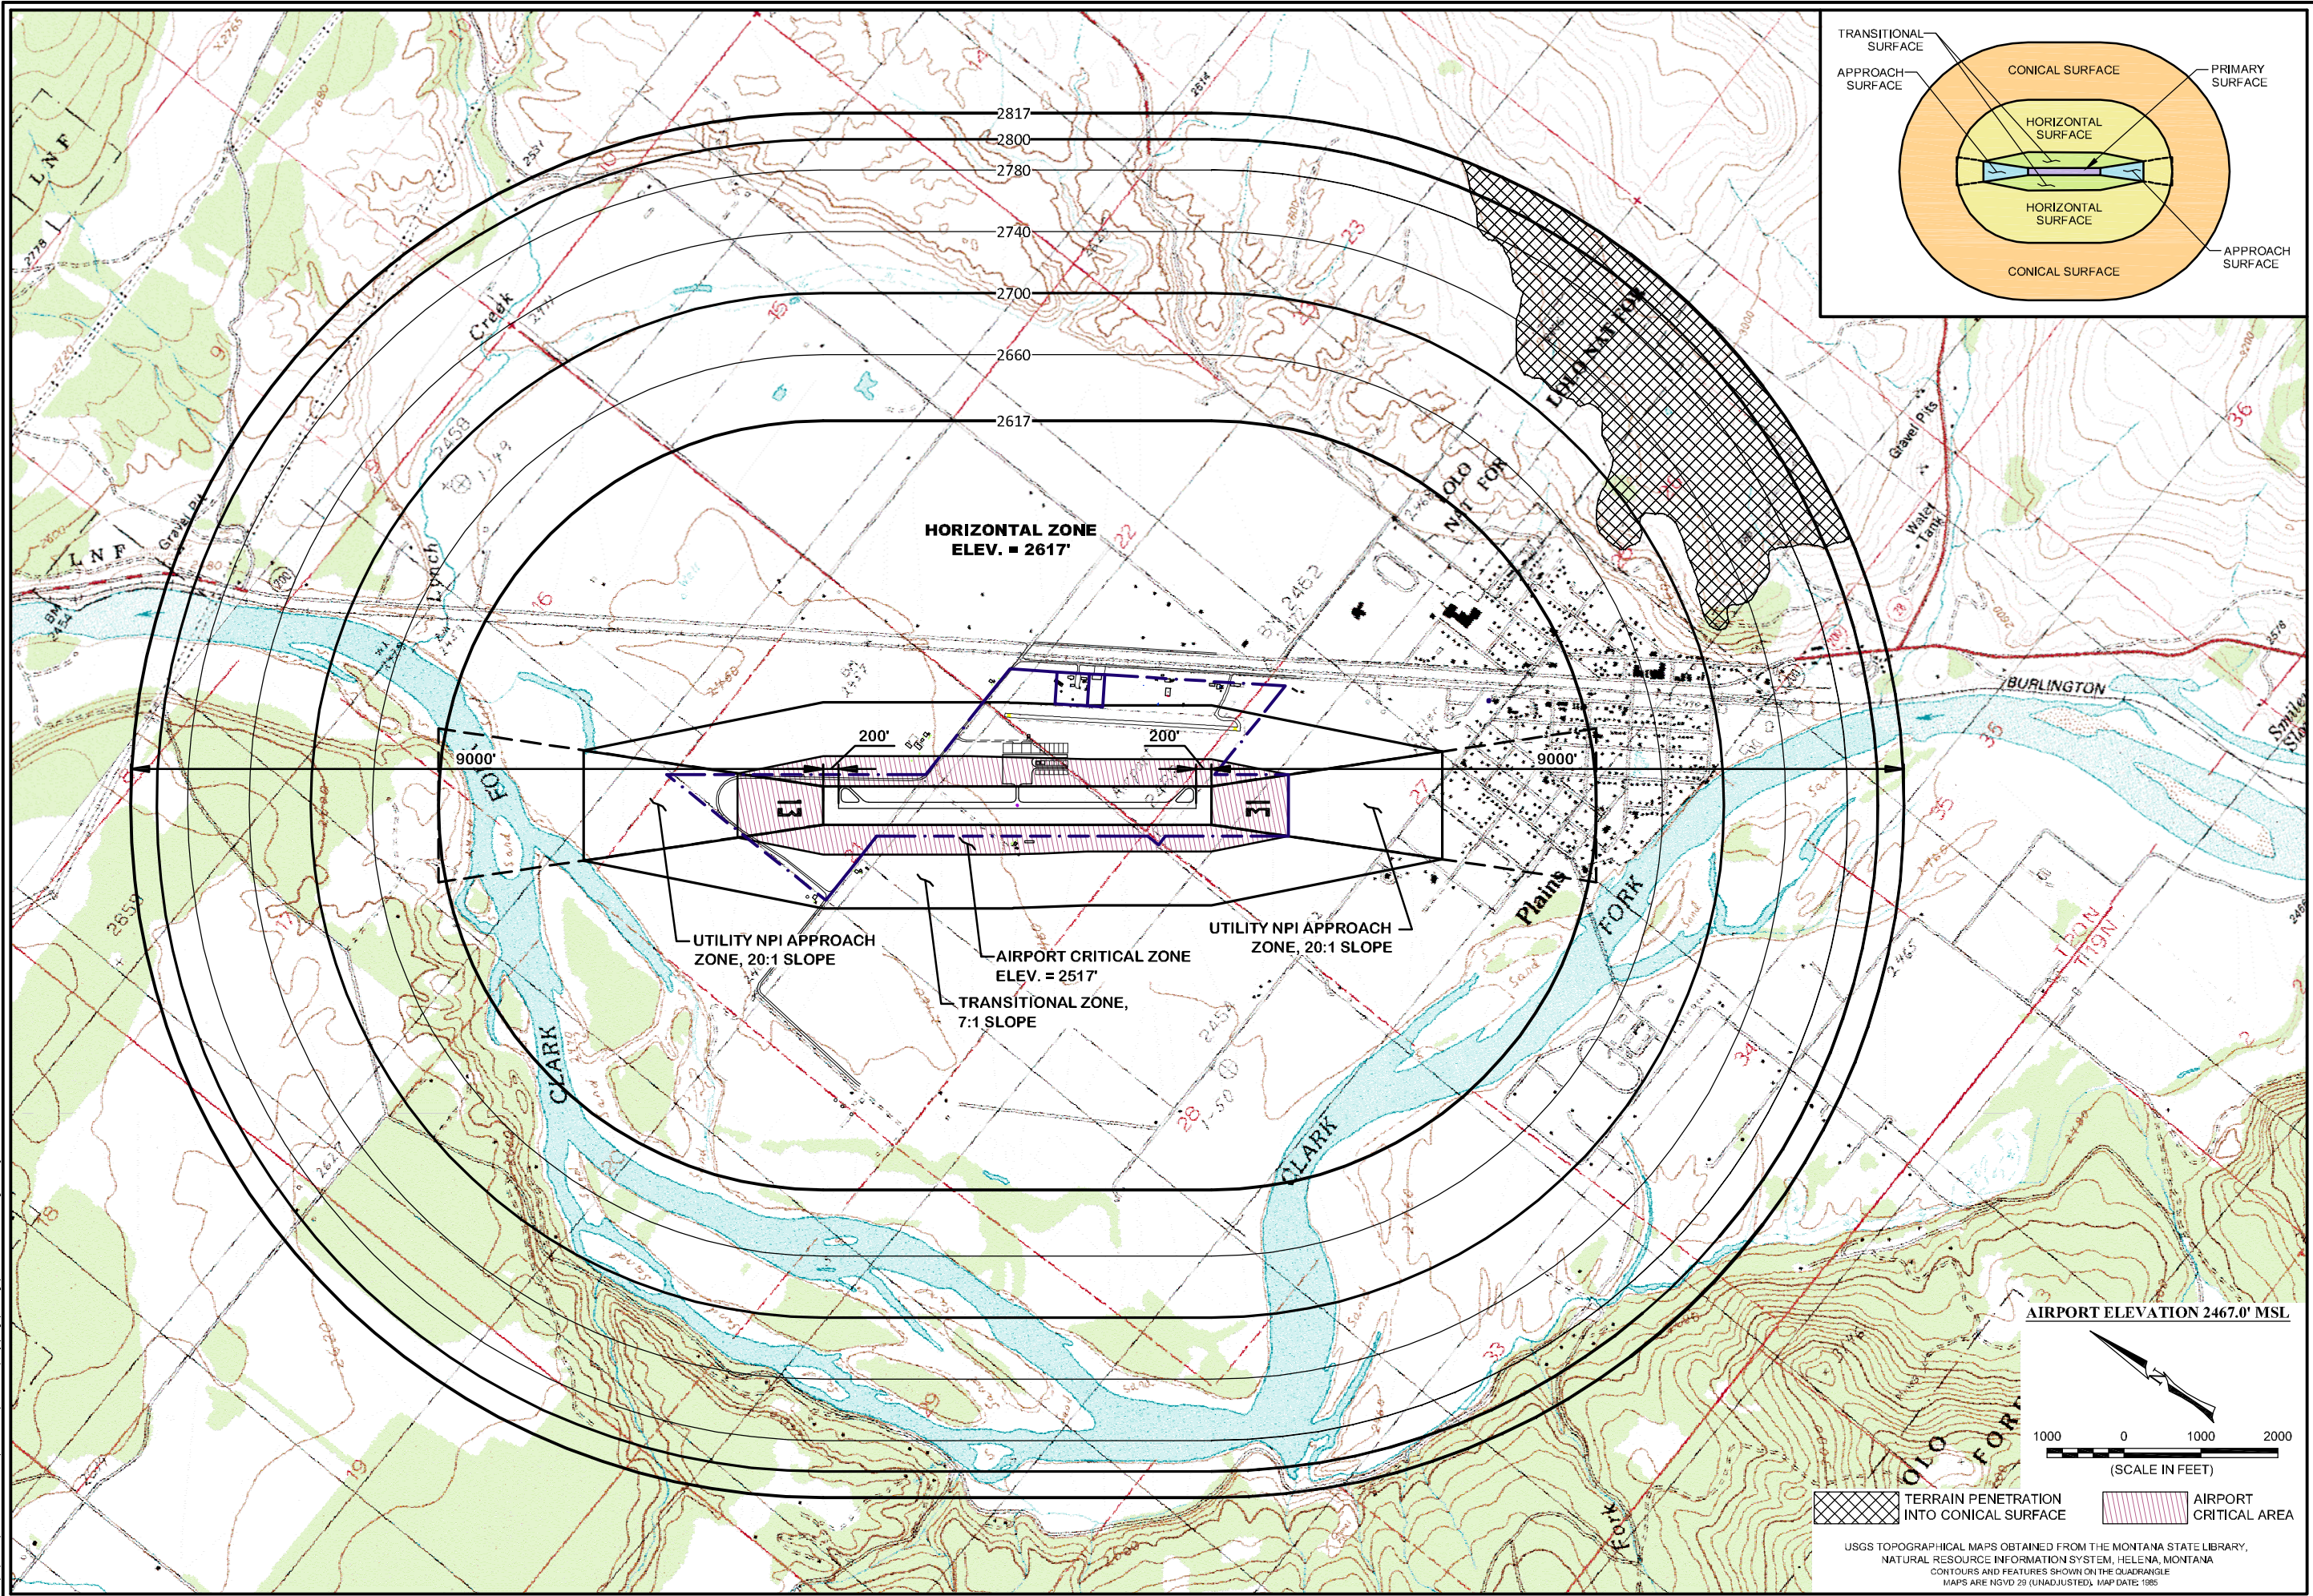

Copyright 2010 © Robert Peck & Associates		RPA	
PROJECT TITLE	SHEET TITLE	BY	DATE
AAA ZONES	B	APPR.	
		REVISION	
		SYM	
DESIGNED BY	DATE		
N. GEARY	MAY 2010		
DRAWN BY	PROJECT NO.		
R. DONALDSON	08007.000		
CHECKED BY	FILE		
	S34-AA2010		


F:\airports\08007.0 PLAINS\AIP-006\S34006-proj\dwg\ zoning\ S34-AAA2010.dwg May 06, 2010

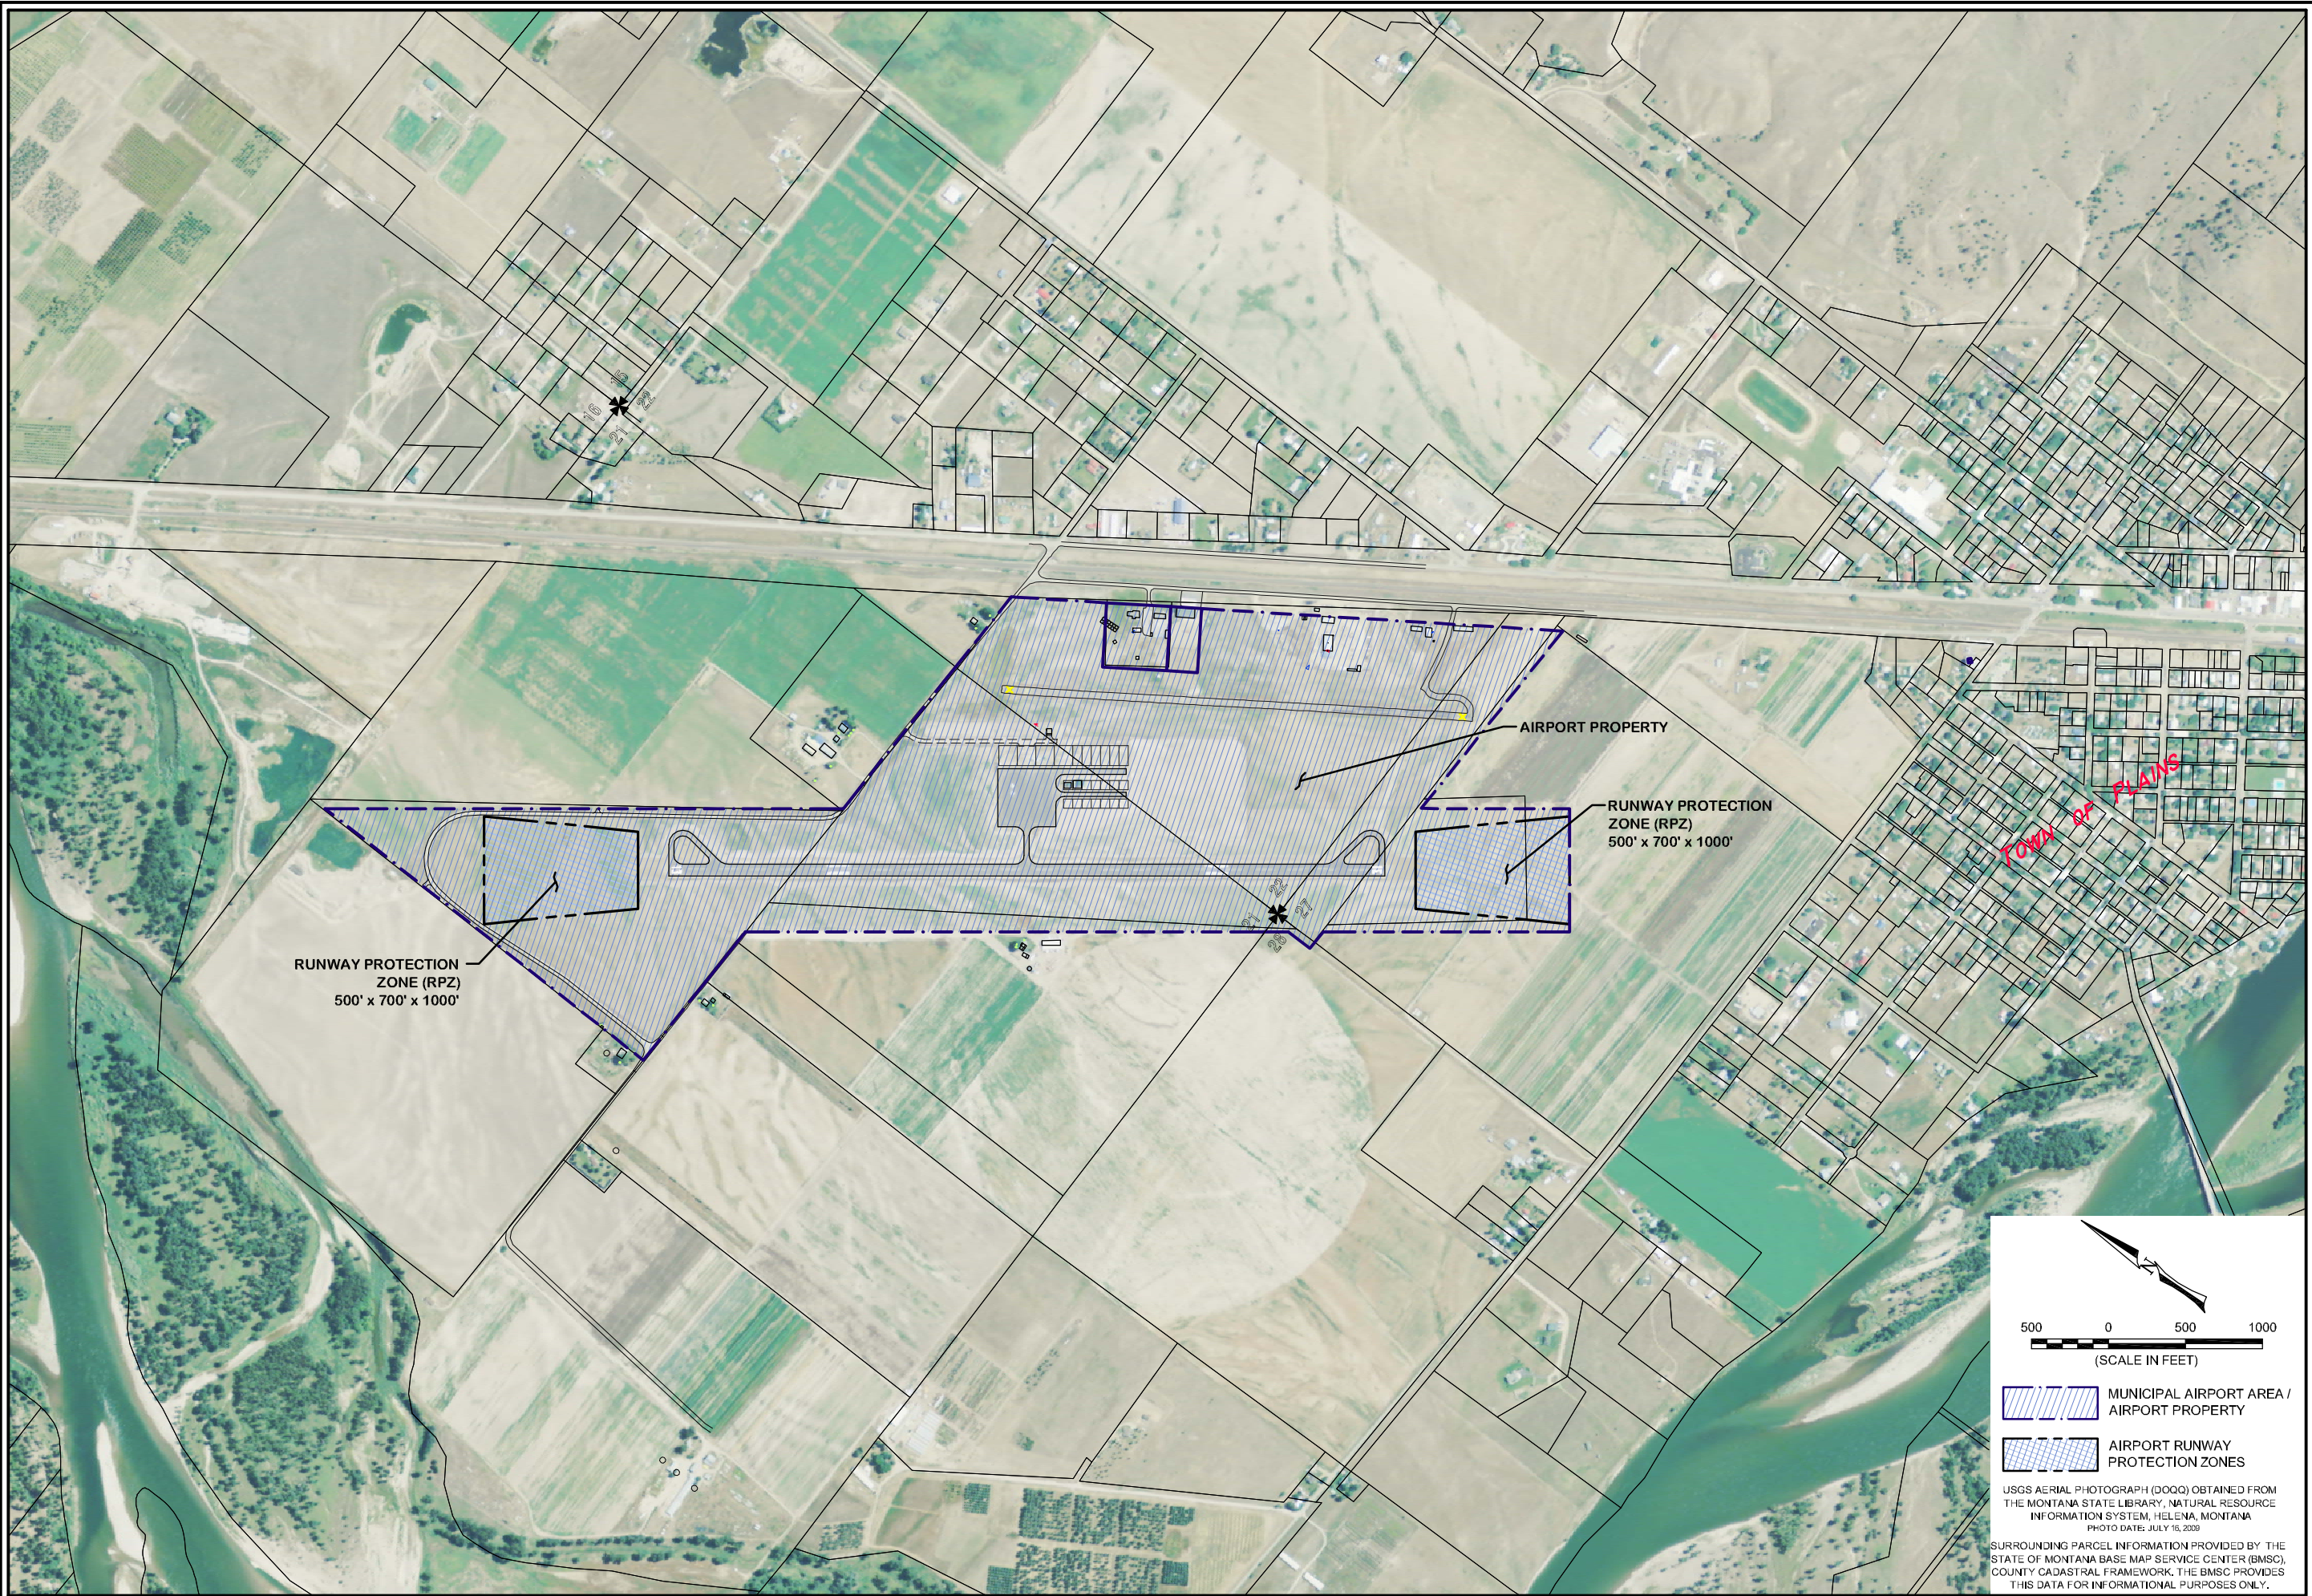

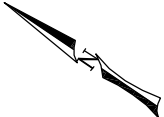


50005001000

(SCALE IN FEET)



MUNICIPAL AIRPORT AREA /
AIRPORT PROPERTY




AIRPORT RUNWAY
PROTECTION ZONES

USGS AERIAL PHOTOGRAPH (DOQQ) OBTAINED FROM
THE MONTANA STATE LIBRARY, NATURAL RESOURCE
INFORMATION SYSTEM, HELENA, MONTANA
PHOTO DATE: JULY 16, 2009

SURROUNDING PARCEL INFORMATION PROVIDED BY THE
STATE OF MONTANA BASE MAP SERVICE CENTER (BMSC),
COUNTY CADASTRAL FRAMEWORK. THE BMSC PROVIDES
THIS DATA FOR INFORMATIONAL PURPOSES ONLY.

Copyright 2010 ©
Robert Peck
& Associates



RPA

SYM	REVISION	BY	APPR.	DATE

B. BURKLAND
DESIGNED BY

N. GEARY
DRAWN BY

R. DONALDSON
CHECKED BY

MAY 2010
DATE

08007.000
PROJECT NO.

S34-AAA2010
FILE

PROJECT TITLE

PLAINS AIRPORT
Sanders County, Montana

SHEET TITLE

AAA AREAS

SHEET

C

3 OF 3