


F:\airports\08008.0 THOMPSON FALLS\AIP-006\dwg\AIP\Zoning 2010\THM-AAA2010.dwg May 06, 2010

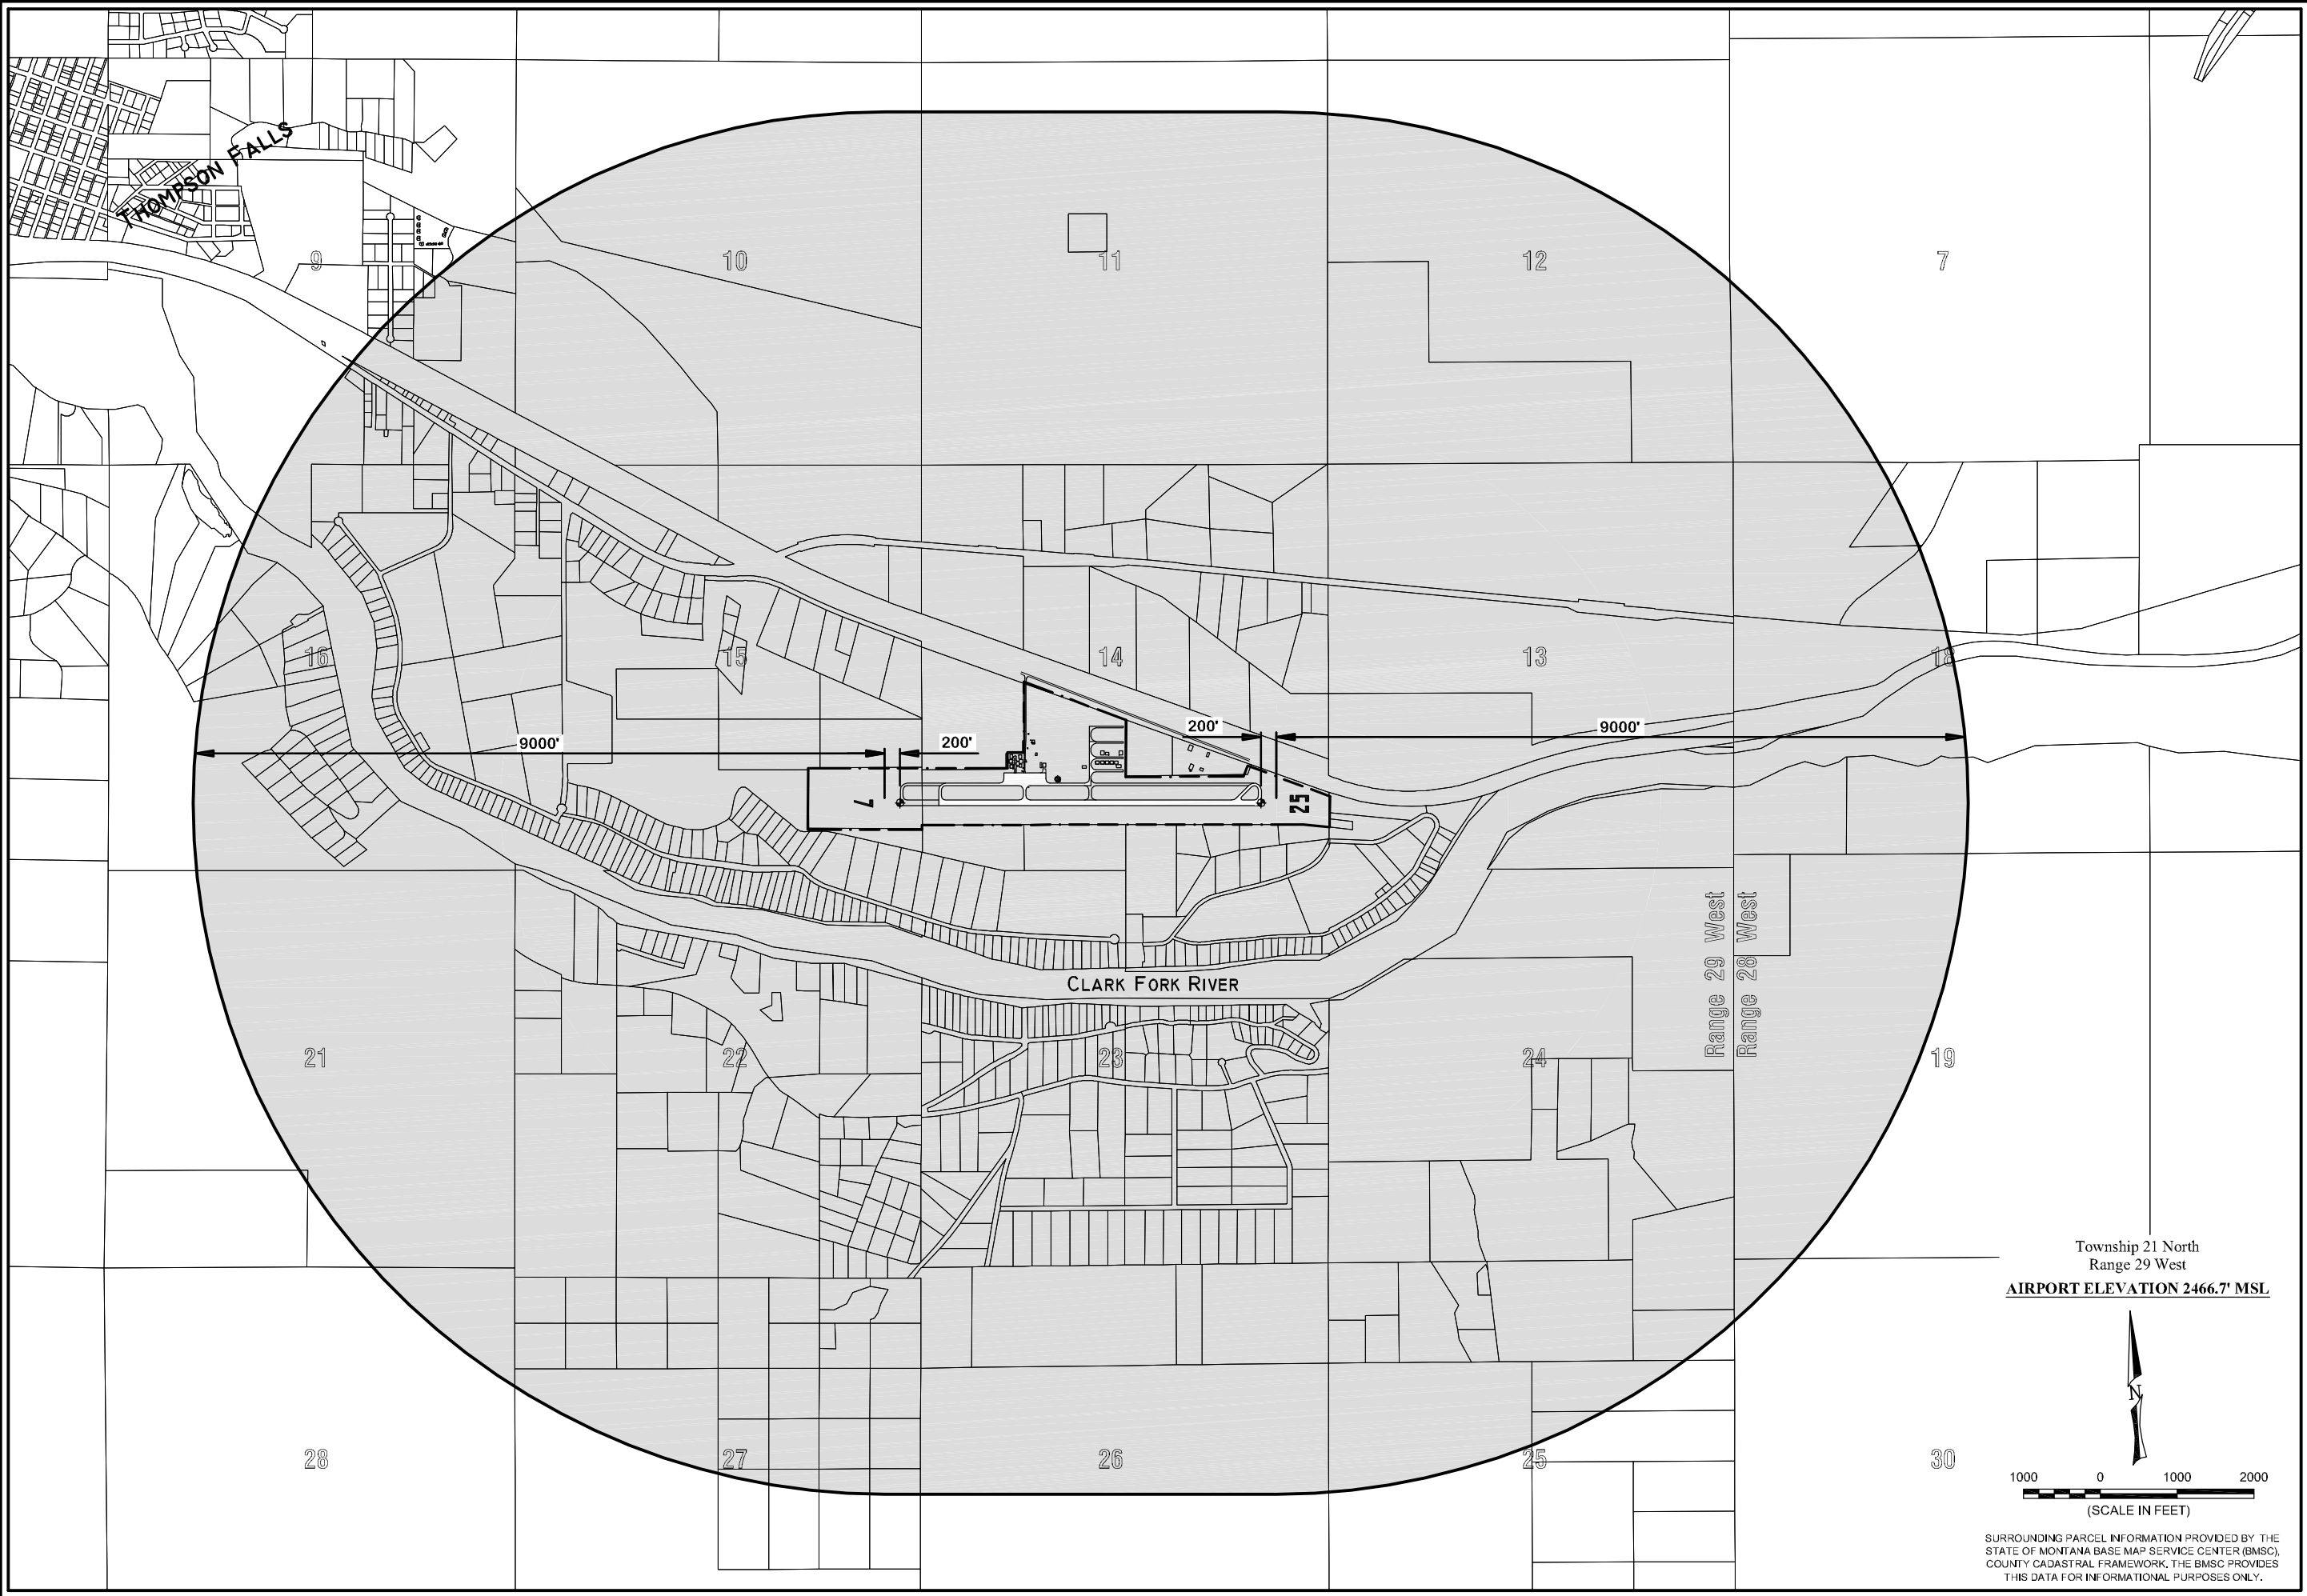

Copyright 2010©
Robert Peck
& Associates



SYM	REVISION	BY	APPR.	DATE

B. BURKLAND	MAY 2010
DESIGNED BY	DATE
N. GEARY	08008.000
DRAWN BY	PROJECT NO.
R. DONALDSON	THM-AAA2010
CHECKED BY	FILE

PROJECT TITLE
**THOMPSON FALLS
AIRPORT**
Sanders County, Montana


SHEET TITLE
**AIRPORT
AFFECTED AREA
(AAA)**

SHEET
A
1 OF 3


Township 21 North
Range 29 West
AIRPORT ELEVATION 2466.7' MSL

1000 0 1000 2000
(SCALE IN FEET)

SURROUNDING PARCEL INFORMATION PROVIDED BY THE
STATE OF MONTANA BASE MAP SERVICE CENTER (BMSC),
COUNTY CADASTRAL FRAMEWORK, THE BMSC PROVIDES
THIS DATA FOR INFORMATIONAL PURPOSES ONLY.

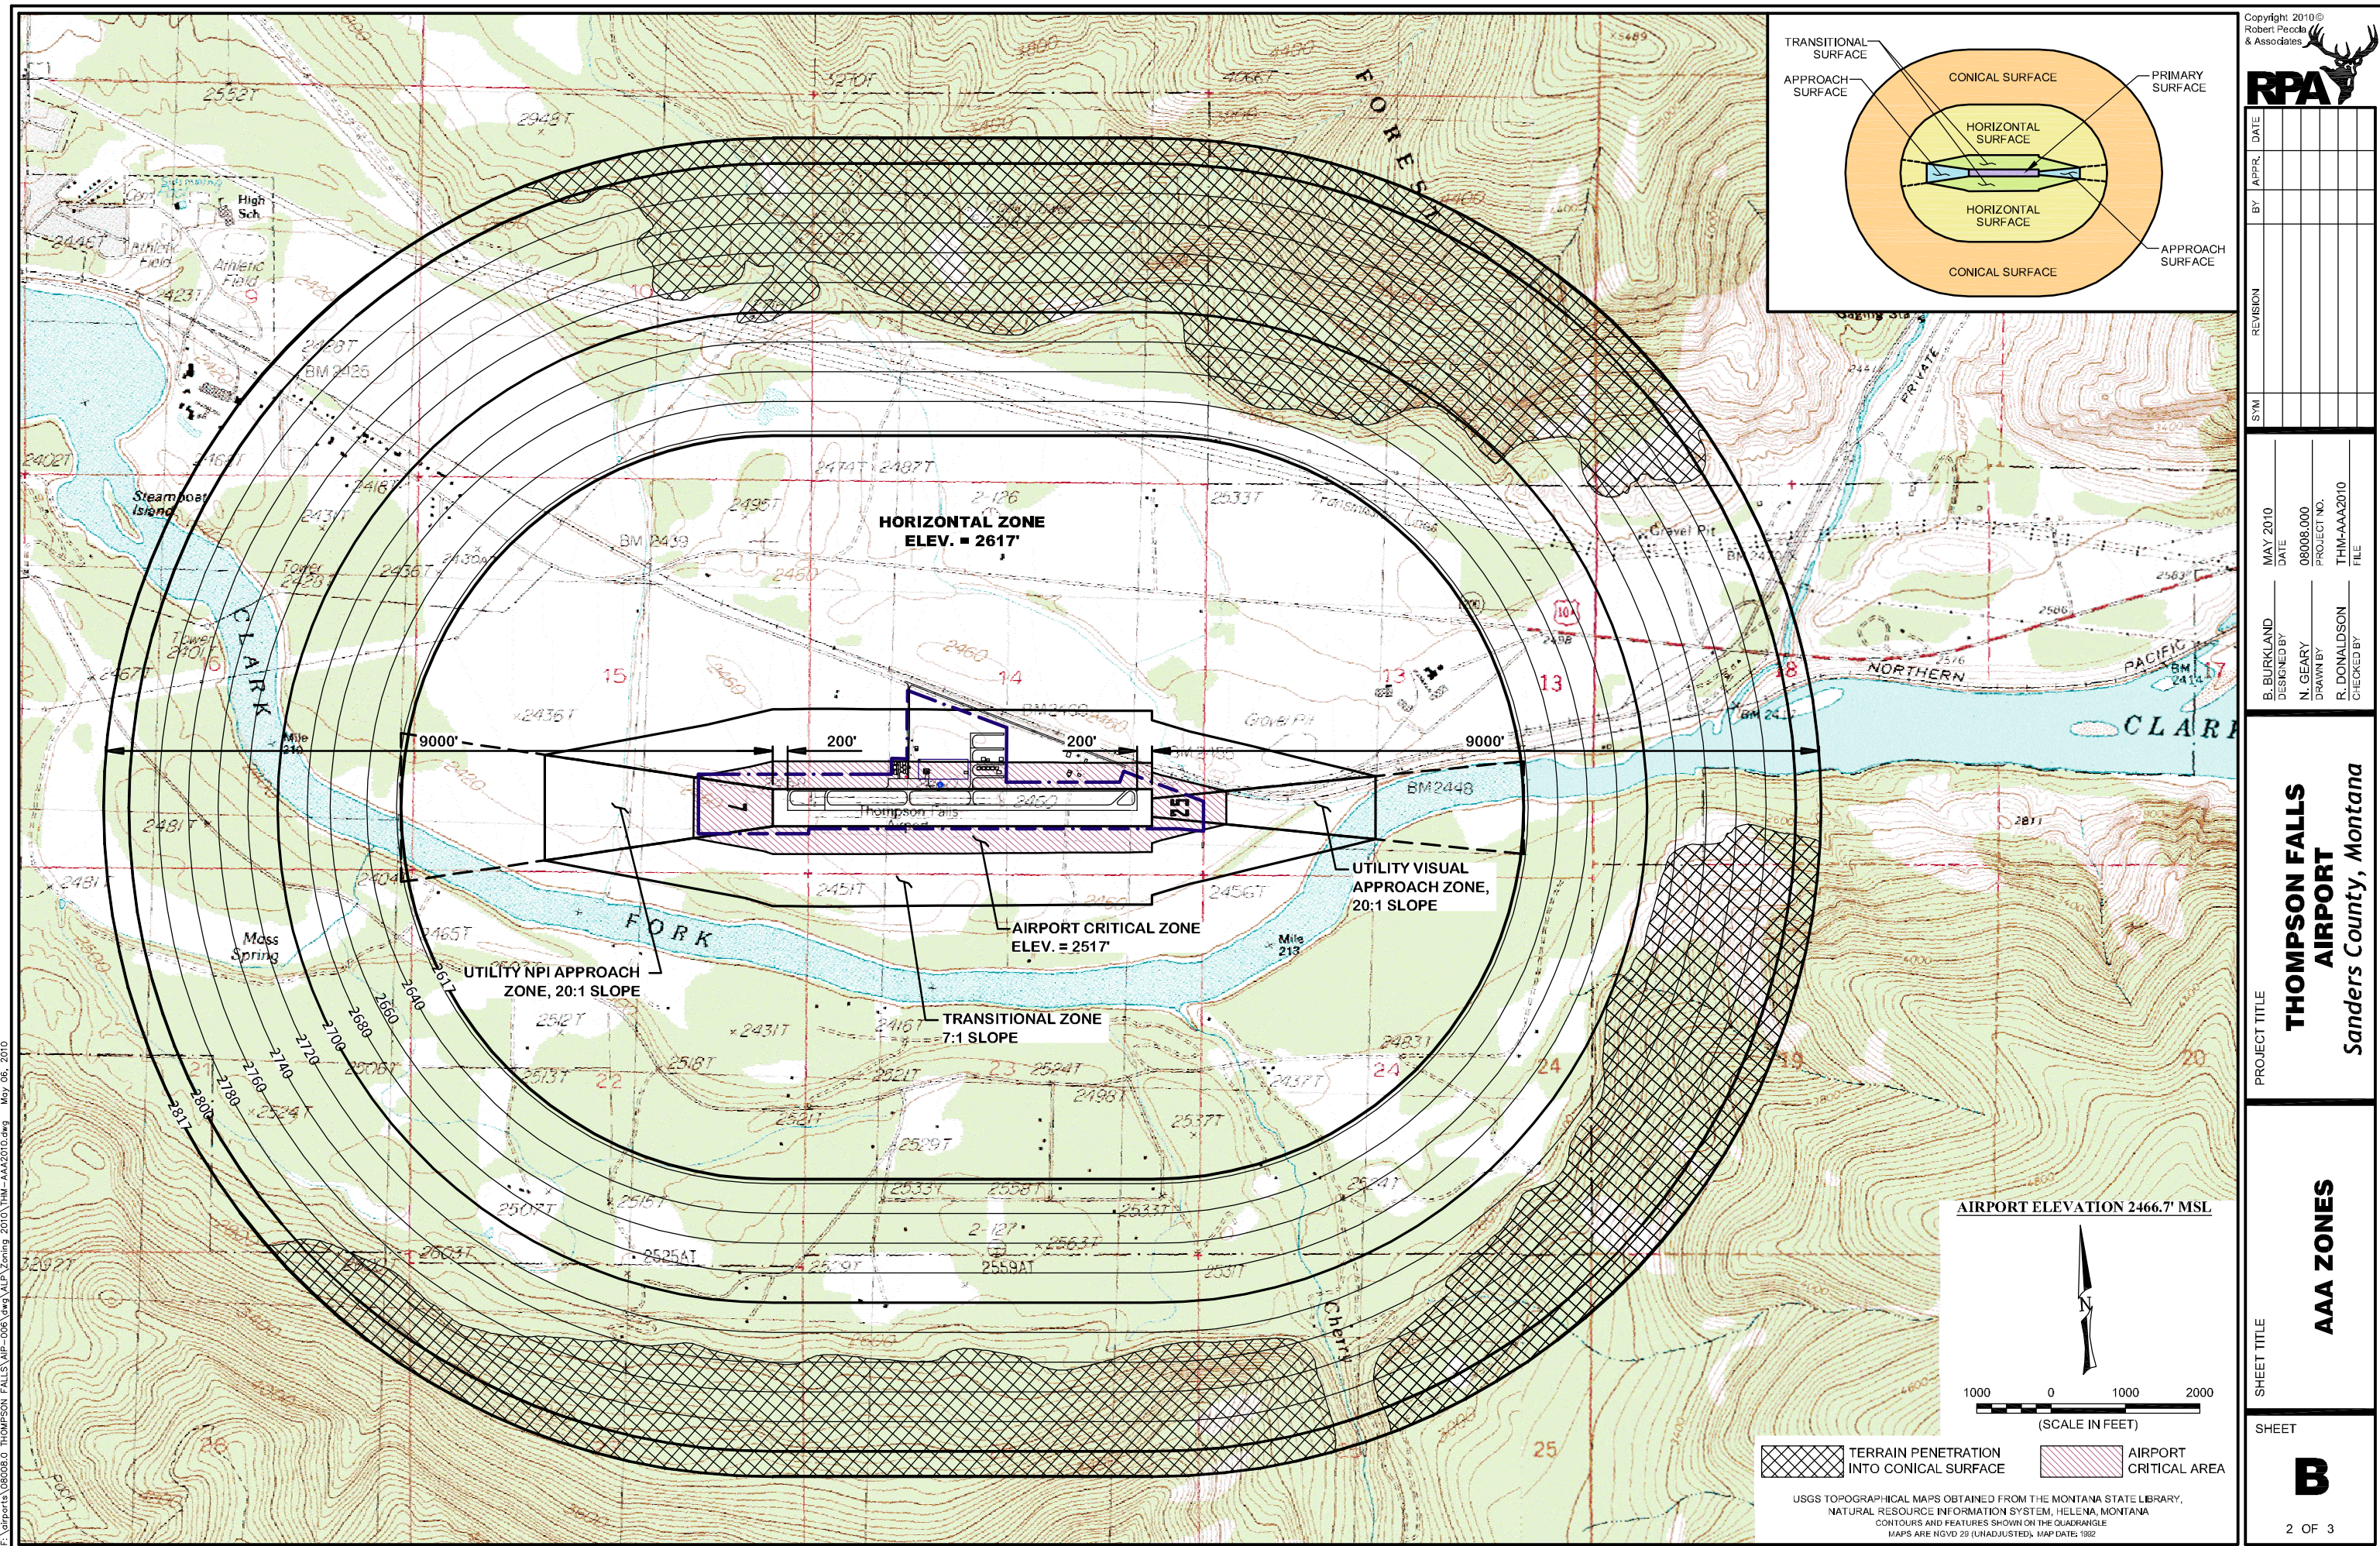

F:\airports\08008.0 THOMPSON FALLS\AIP-006\dwg\AIP\Zoning 2010\THM-AAA2010.dwg May 06, 2010

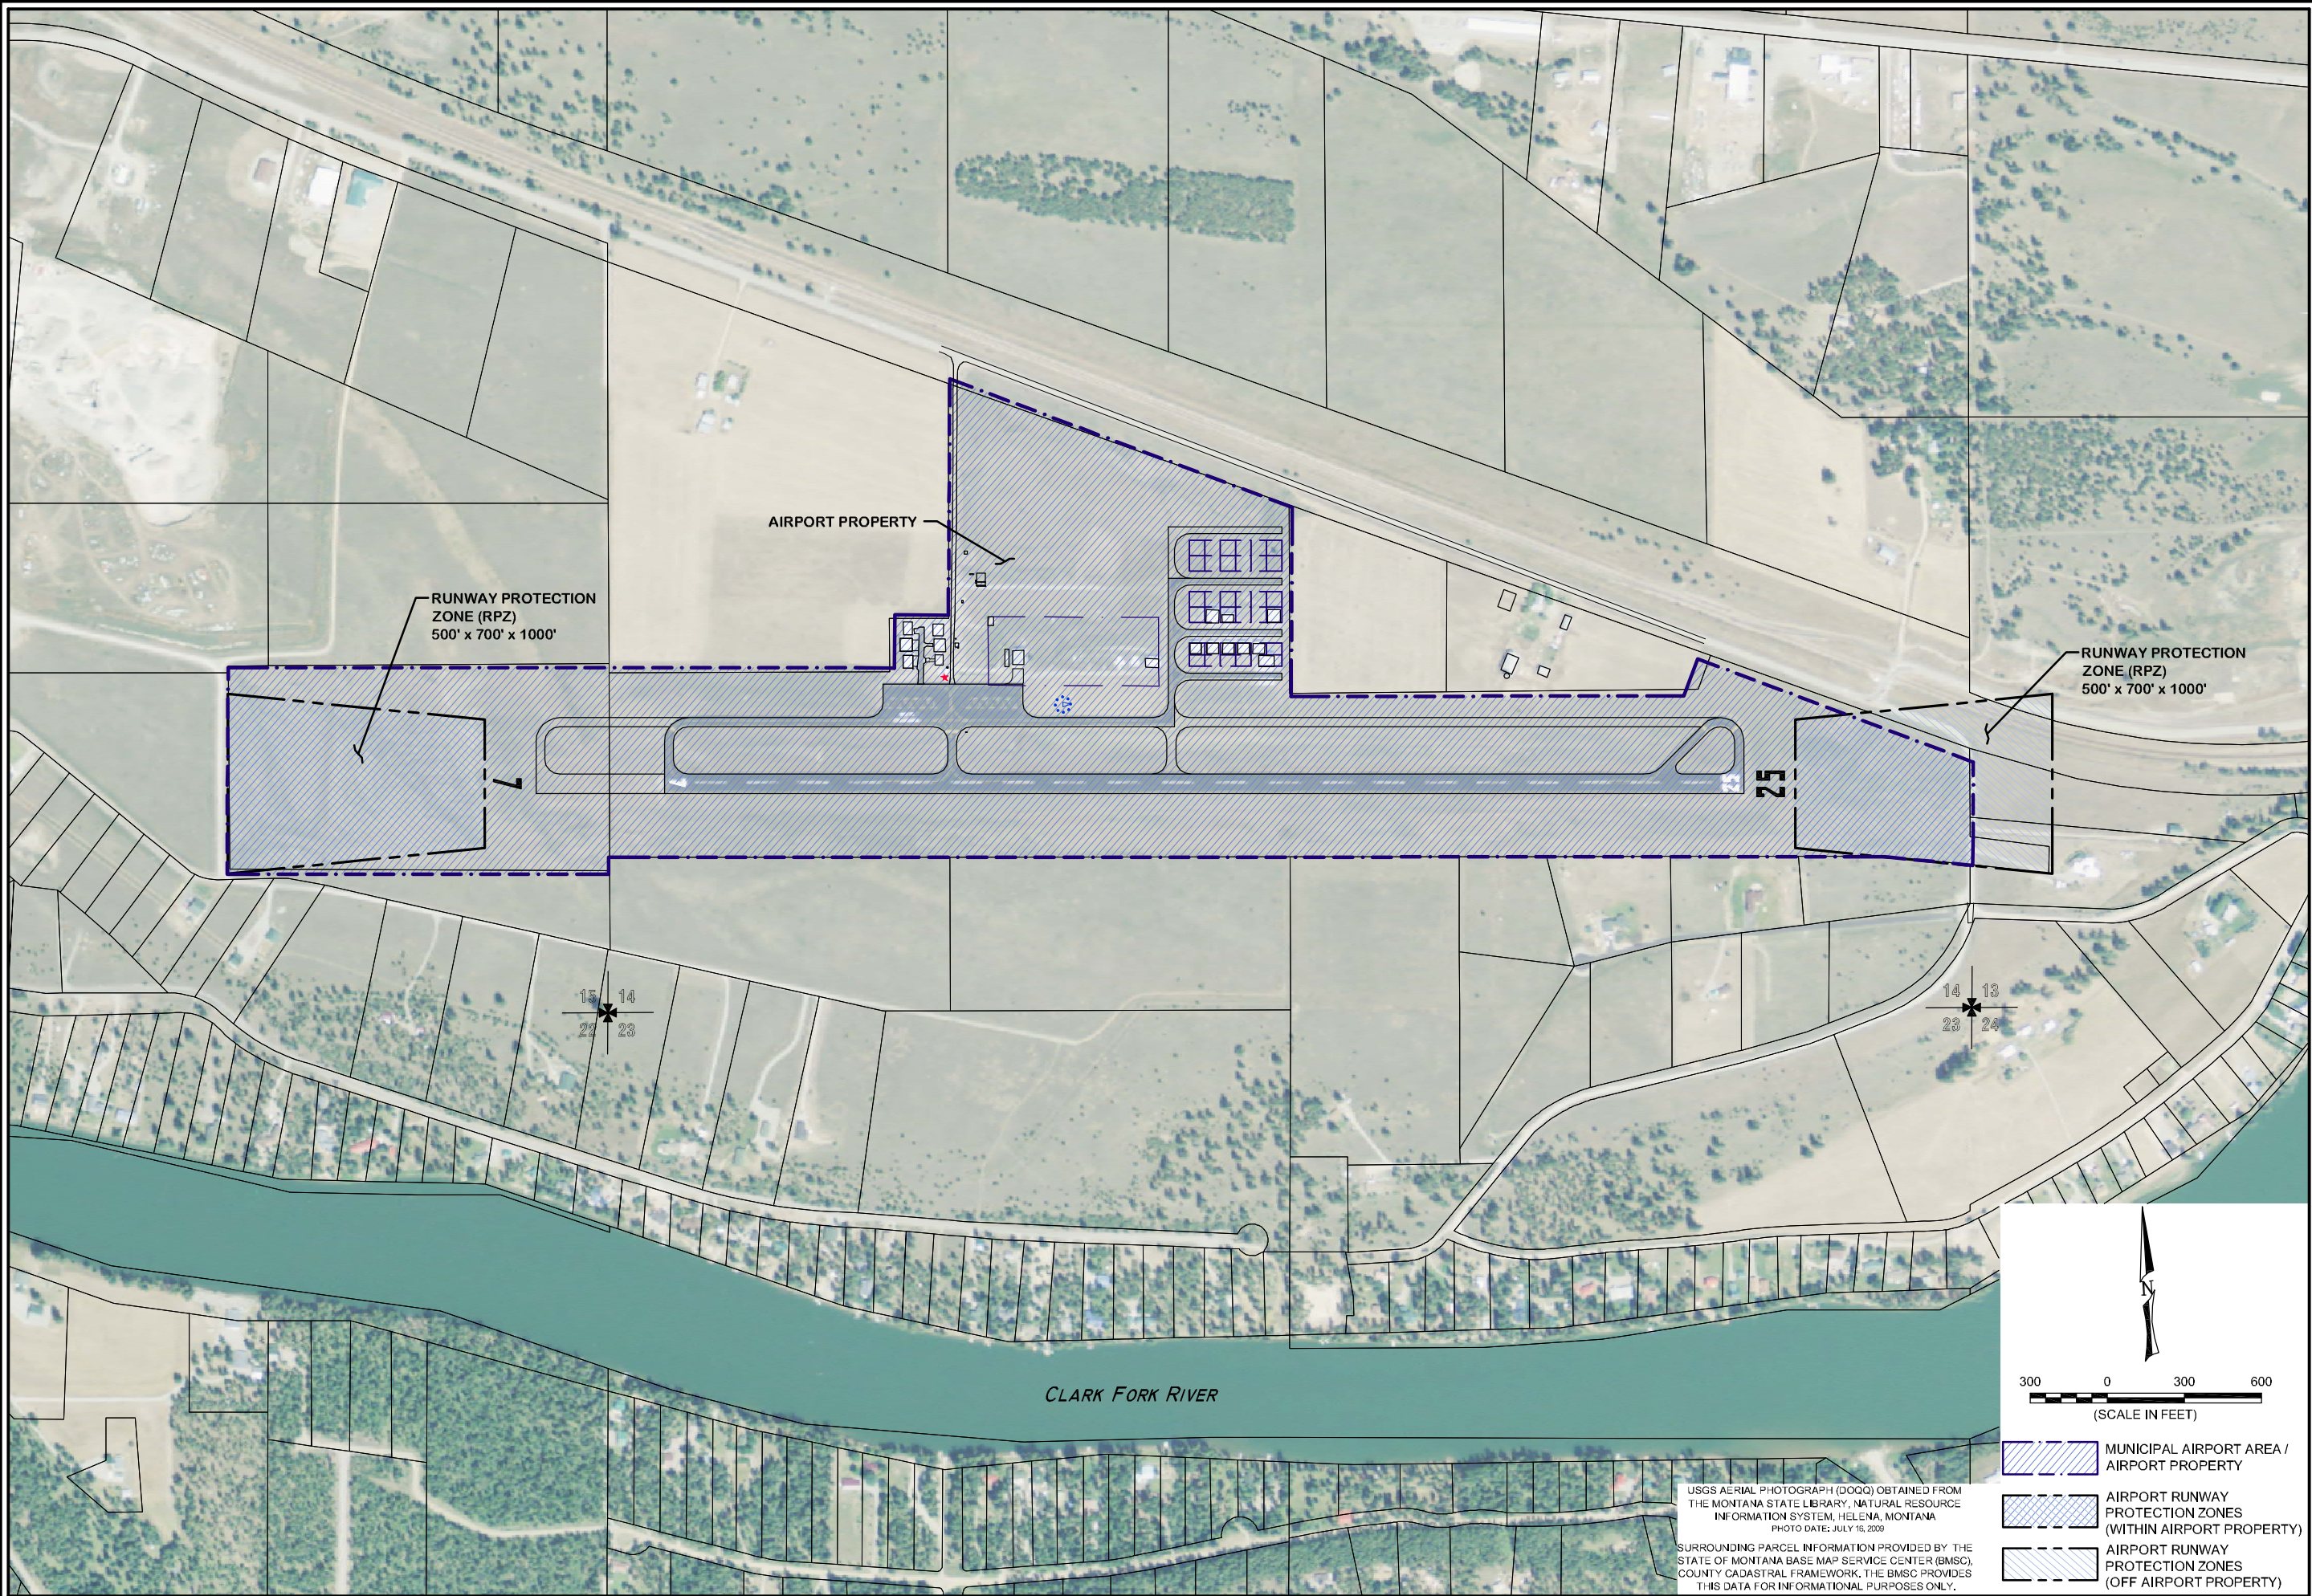


AIRPORT PROPERTY

RUNWAY PROTECTION
ZONE (RPZ)
500' x 700' x 1000'

RUNWAY PROTECTION
ZONE (RPZ)
500' x 700' x 1000'

CLARK FORK RIVER

USGS AERIAL PHOTOGRAPH (DOQQ) OBTAINED FROM
THE MONTANA STATE LIBRARY, NATURAL RESOURCE
INFORMATION SYSTEM, HELENA, MONTANA
PHOTO DATE: JULY 16, 2009
SURROUNDING PARCEL INFORMATION PROVIDED BY THE
STATE OF MONTANA BASE MAP SERVICE CENTER (BMSC),
COUNTY CADASTRAL FRAMEWORK. THE BMSC PROVIDES
THIS DATA FOR INFORMATIONAL PURPOSES ONLY.

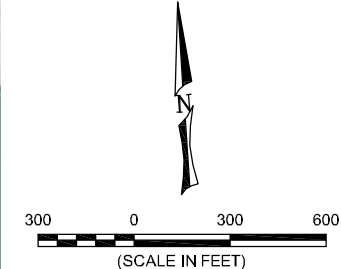

- MUNICIPAL AIRPORT AREA /
AIRPORT PROPERTY
- AIRPORT RUNWAY
PROTECTION ZONES
(WITHIN AIRPORT PROPERTY)
- AIRPORT RUNWAY
PROTECTION ZONES
(OFF AIRPORT PROPERTY)

Copyright 2010 ©
Robert Peck
& Associates

SYN	REVISION	BY	APPR.	DATE

B. BURKLAND	MAY 2010
DESIGNED BY	DATE
N. GEARY	08008.000
DRAWN BY	PROJECT NO.
R. DONALDSON	THM-AAA2010
CHECKED BY	FILE

PROJECT TITLE

THOMPSON FALLS
AIRPORT
Sanders County, Montana

SHEET TITLE

AAA AREAS

SHEET

C

3 OF 3