



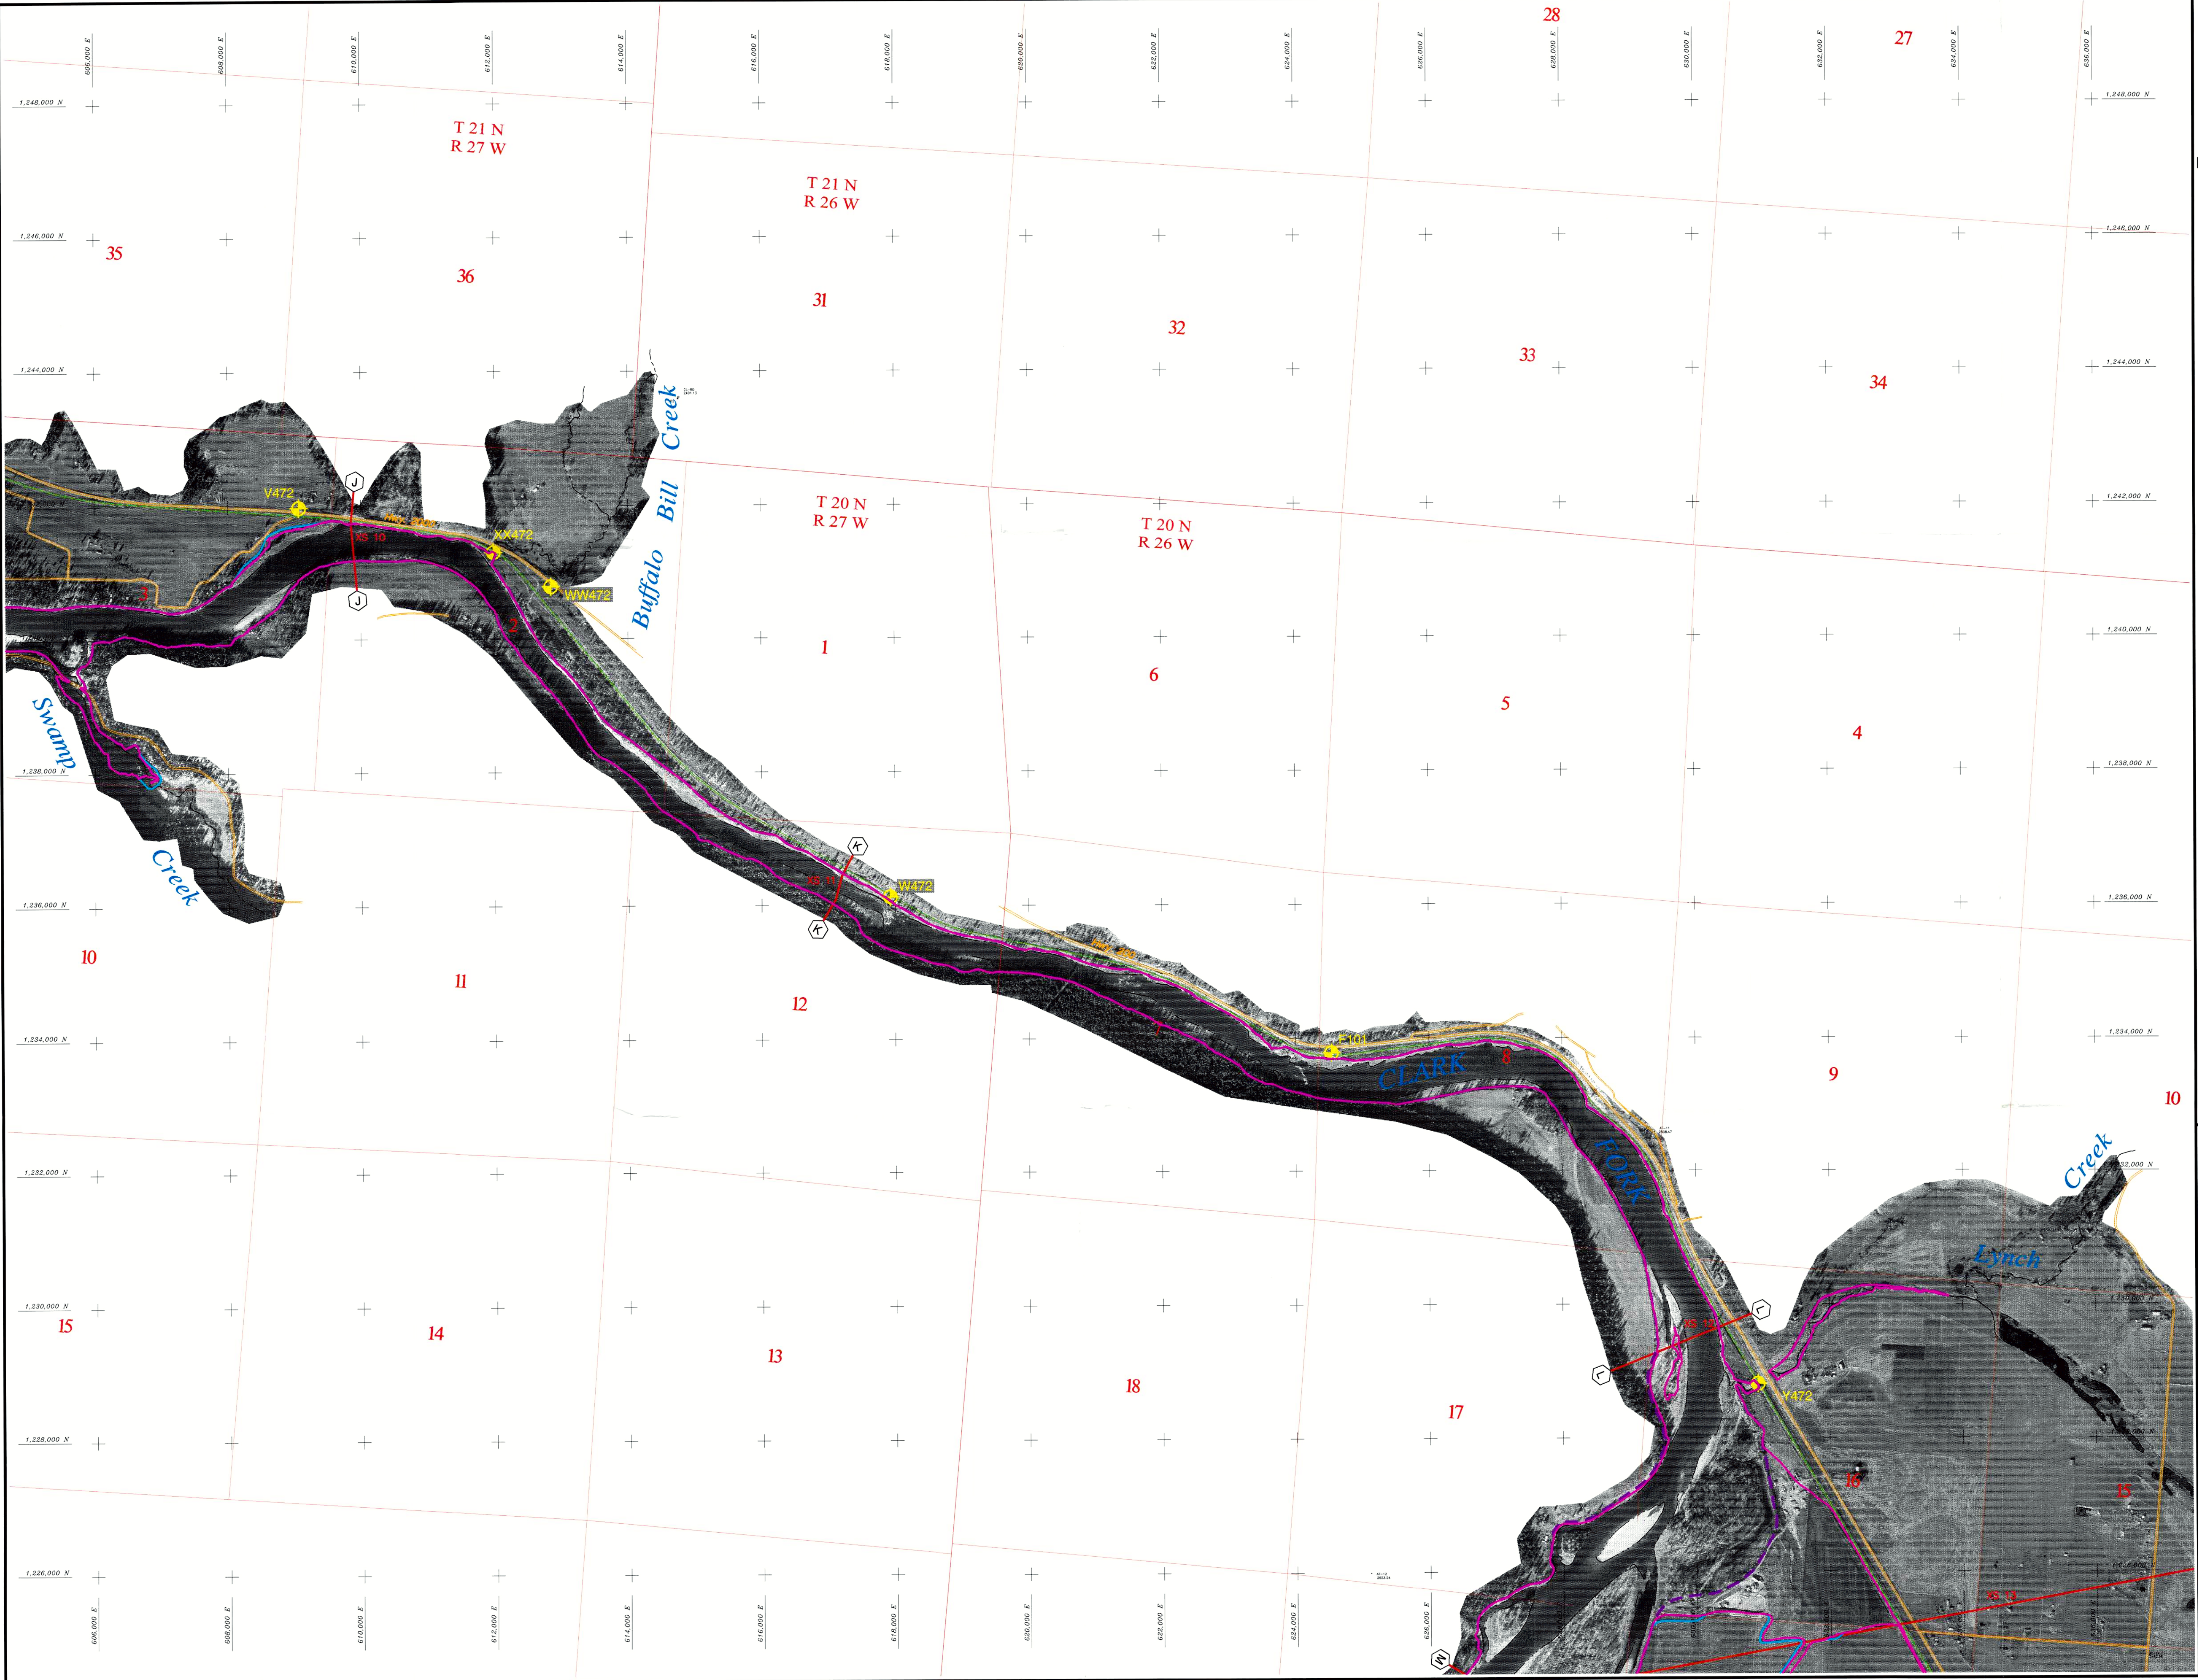


CLARK FORK
FLOODPLAIN DELINEATION

- LEGEND
- 100 YR FLOOD BOUNDARY
 - 500 YR FLOOD BOUNDARY
 - 100 YR ENCROACHMENT
 - CROSS SECTION
 - U.S.C.G.S. BENCHMARK



- HKM Engineering Inc. Project No. 151
- Q:\151\522101\dwg\cl-flood.dwg GE
- July 2001
- Copyright © 2001 HKM Engineering Inc. All Rights Reserved

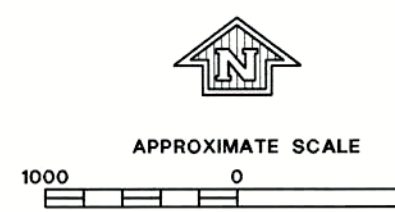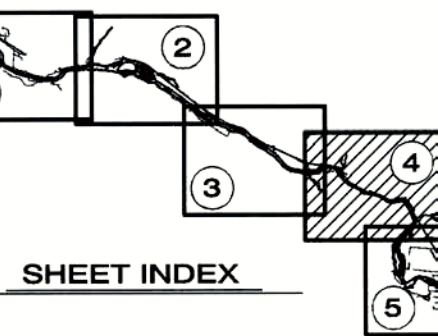

FIRM
FLOOD INSURANCE

SANDERS COUNTY
MONTANA AND
INCORPORATED