
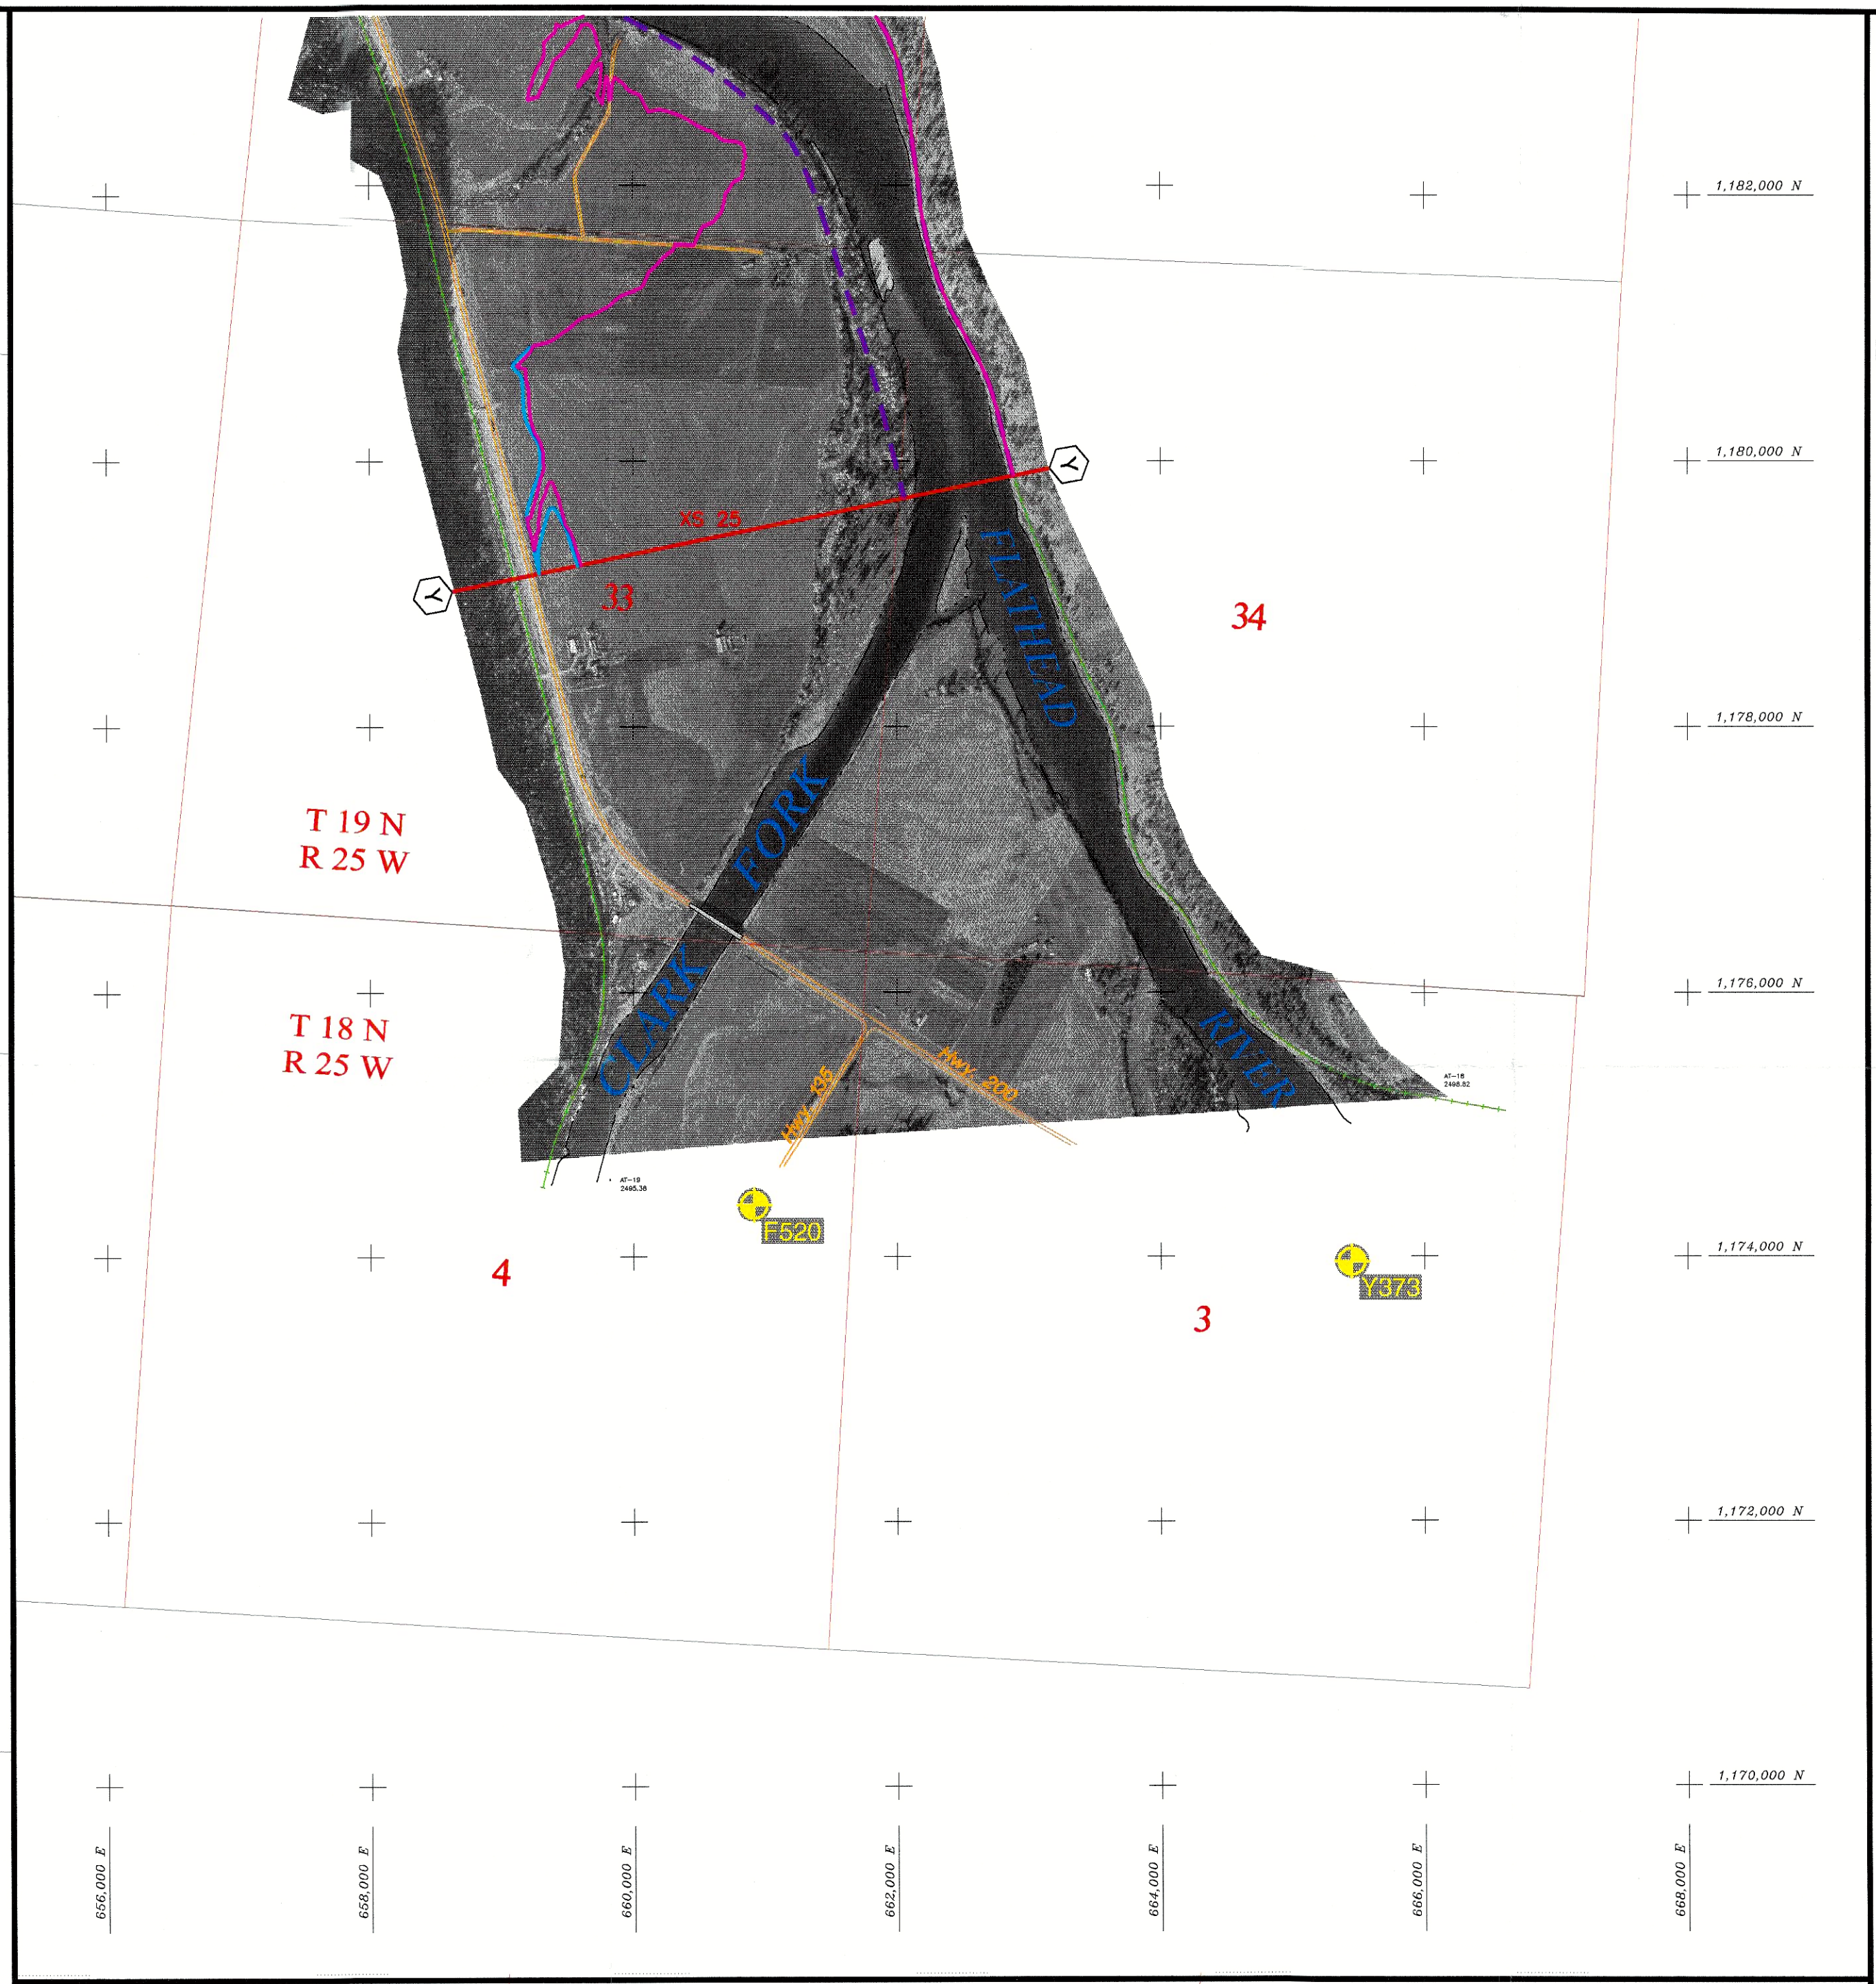


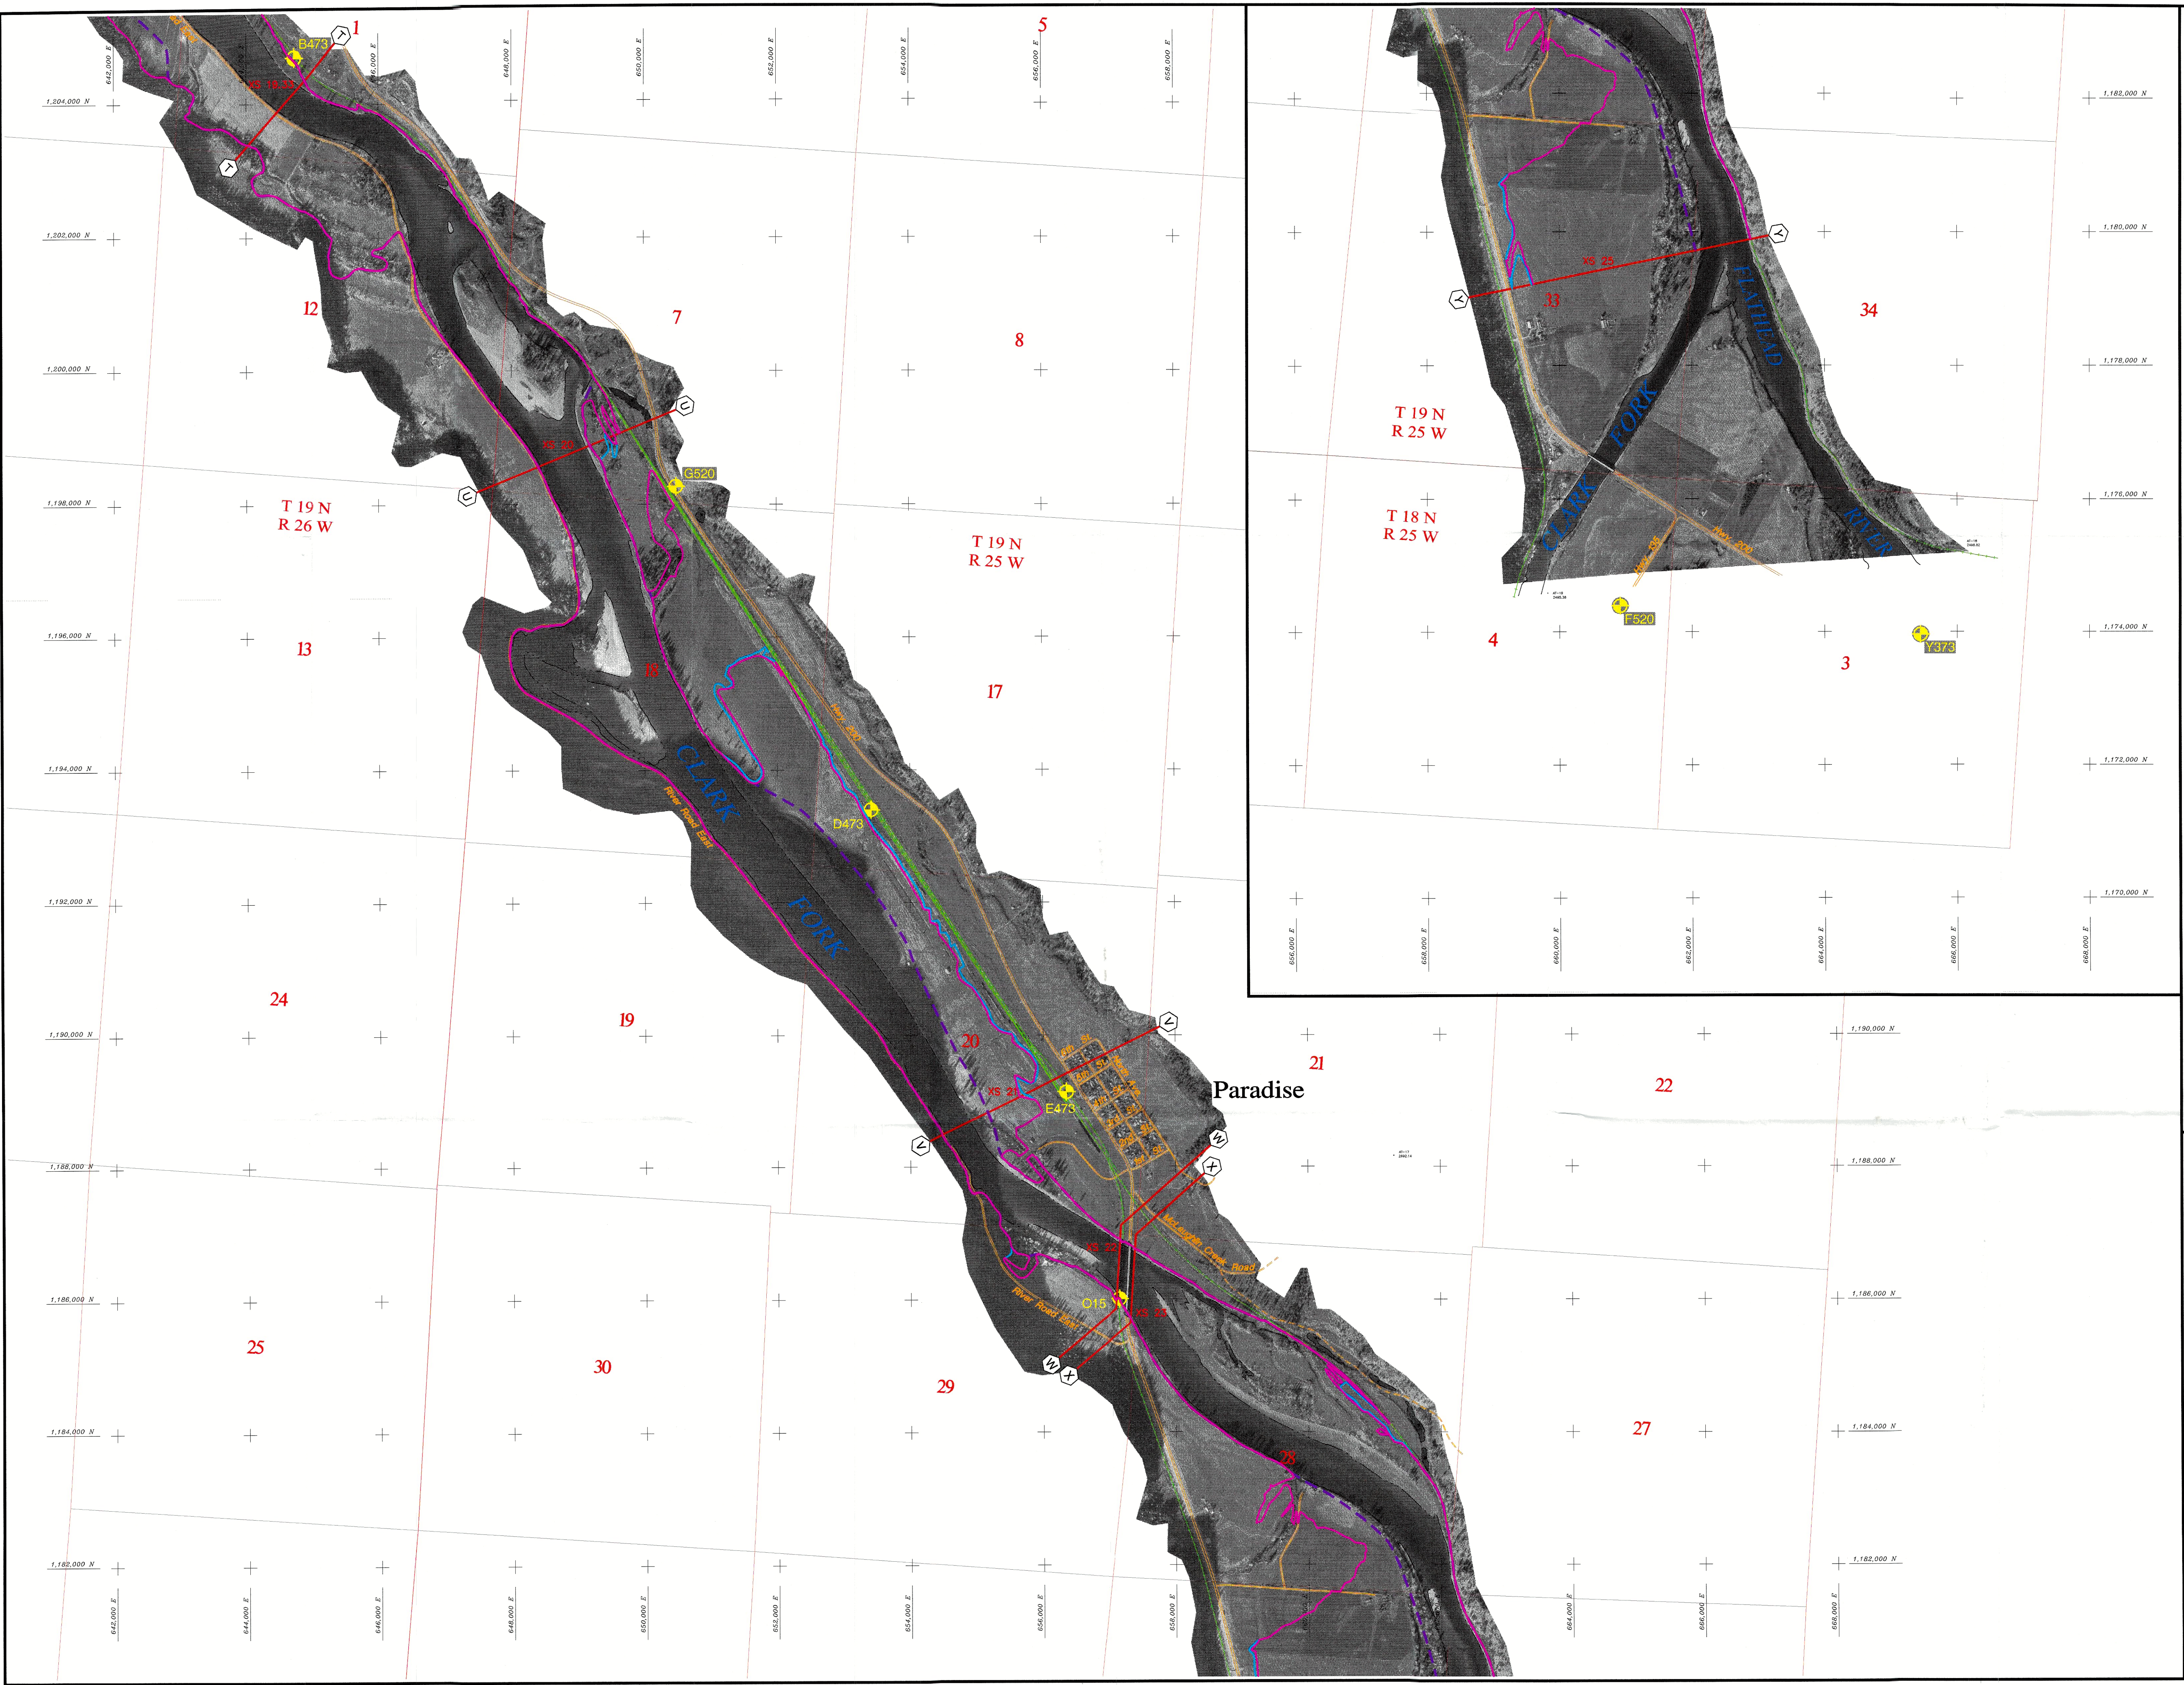

CLARK FORK FLOODPLAIN DELINEATION

LEGEND

- 100 YR FLOOD BOUNDARY
- 500 YR FLOOD BOUNDARY
- 100 YR ENCROACHMENT
- CROSS SECTION
- U.S.C.G.S. BENCHMARK

HKM ENGINEERING
 HKM Engineering Inc.
 Granite Tower Building
 222 N. 32nd St., Suite
 P.O. Box 31318
 Billings, MT 59107-13
 (406) 656-6399, FAX
 • HKM Engineering Inc. Project No. 15M
 • Q:\15M522101\dwg\cl-flood.dwg GE
 • July 2001
 Copyright © 2001 HKM Engineering Inc. All Rights Reserved

SHEET INDEX

APPROXIMATE SCALE
 1000 0

FIRM FLOOD INSURANCE
 SANDERS COUNTY MONTANA AND INCORPORATED