


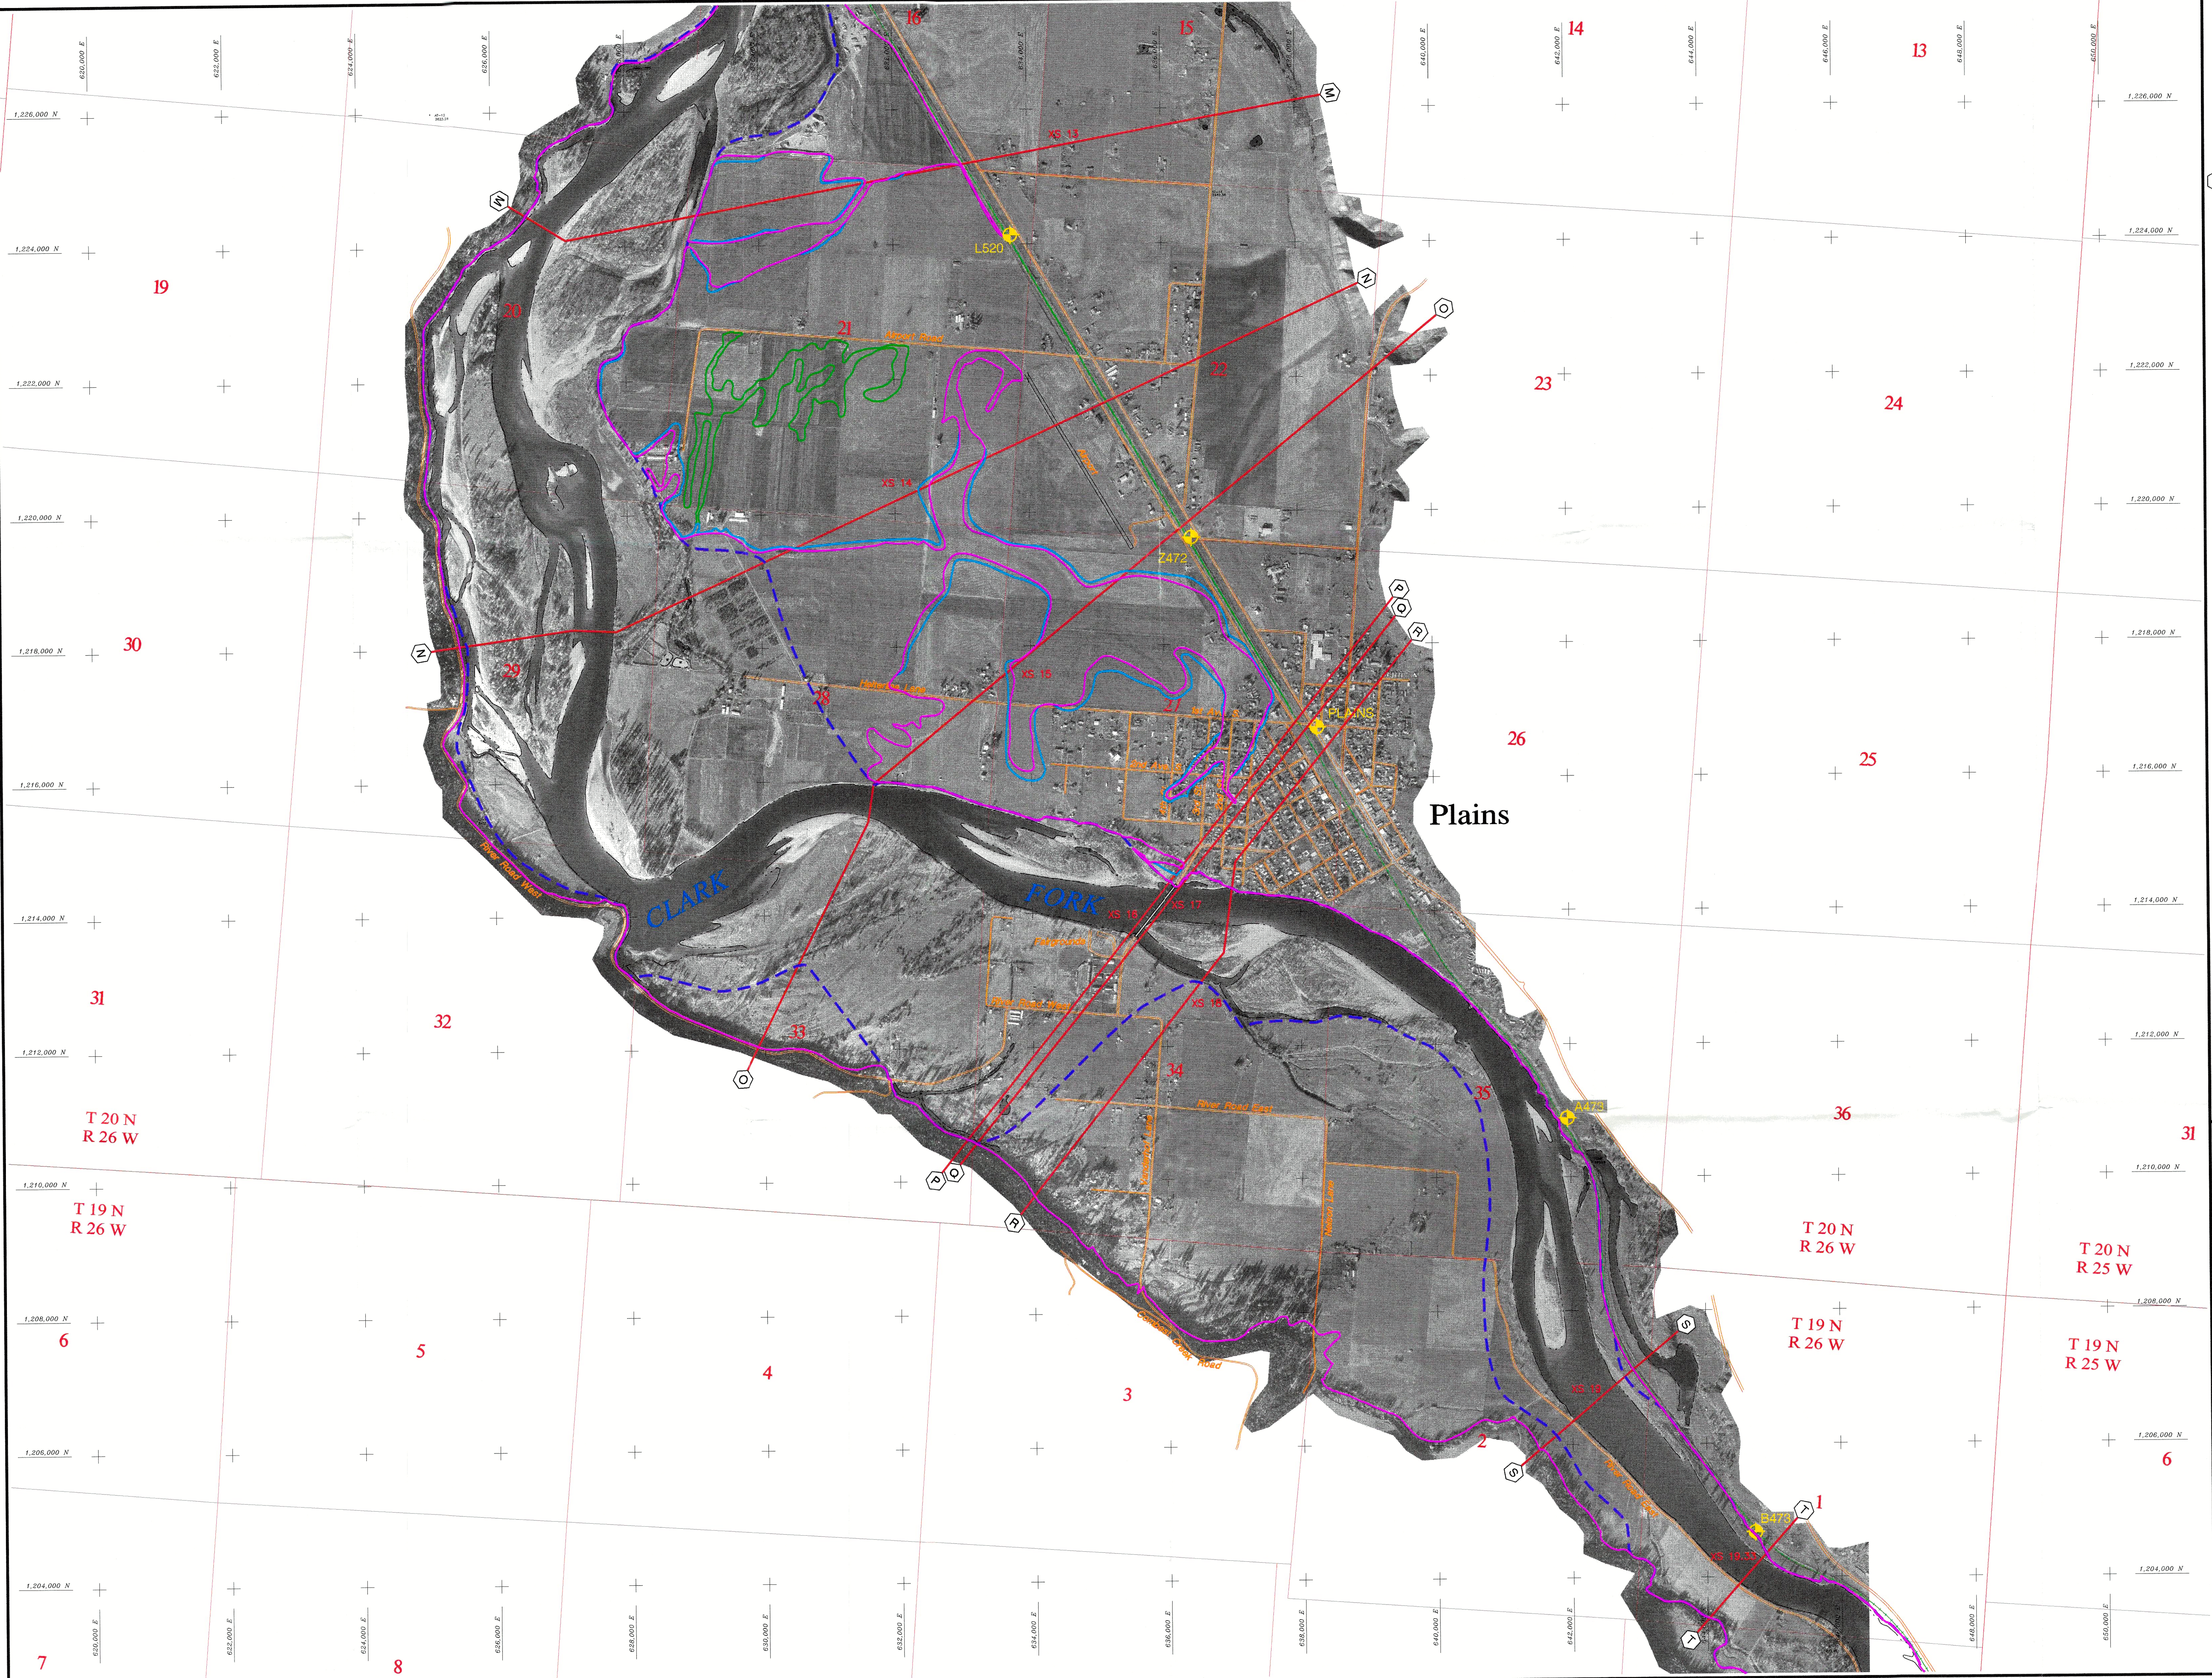

**CLARK FORK
FLOODPLAIN DELINEATION**

LEGEND

- 100 YR FLOOD BOUNDARY
- 500 YR FLOOD BOUNDARY
- AREA OF REPORT
- FLOODING IN 1940
- 100 YR ENCROACHMENT
- CROSS SECTION
- U.S.C.G.S. BENCHMARK

HKM Engineering Inc.
Granite Tower
222 N. 32nd St.
Billings, MT 59101
(406) 656-6399

- HKM Engineering Inc. Project No.
- Q:\15\MS22101\dwg\cf-flood.dwg
- July 2001
- Copyright © 2001 HKM Engineering Inc. All Rights Reserved

SHEET INDEX

APPROXIMATE SCALE

1000 0

**FIRM
FLOOD INSURANCE**

SANDERS COMPANY
MONTANA AGENCY
INCORPORATED